


MONITORING WELL INSTALLATION	CLIENT: YTG - MUNICIPAL ENGINEERING	BOREHOLE NO: 11012.02-01
PROPOSED SEWAGE LAGOON AREA	DRILL: 750 CME H/S AUGERS	PROJECT NO: 0201-11012.02
CARCROSS, YUKON	UTM ZONE: 8 N6674011 E515238	ELEVATION: 683.1 m
SAMPLE TYPE	<input checked="" type="checkbox"/> GRAB SAMPLE <input type="checkbox"/> NO RECOVERY <input checked="" type="checkbox"/> STANDARD PEN.	<input type="checkbox"/> 75 mm SPOON <input type="checkbox"/> CRREL BARREL
BACKFILL TYPE	<input checked="" type="checkbox"/> BENTONITE <input type="checkbox"/> PEA GRAVEL <input type="checkbox"/> SLOUGH	<input type="checkbox"/> GROUT <input type="checkbox"/> DRILL CUTTINGS <input type="checkbox"/> SAND

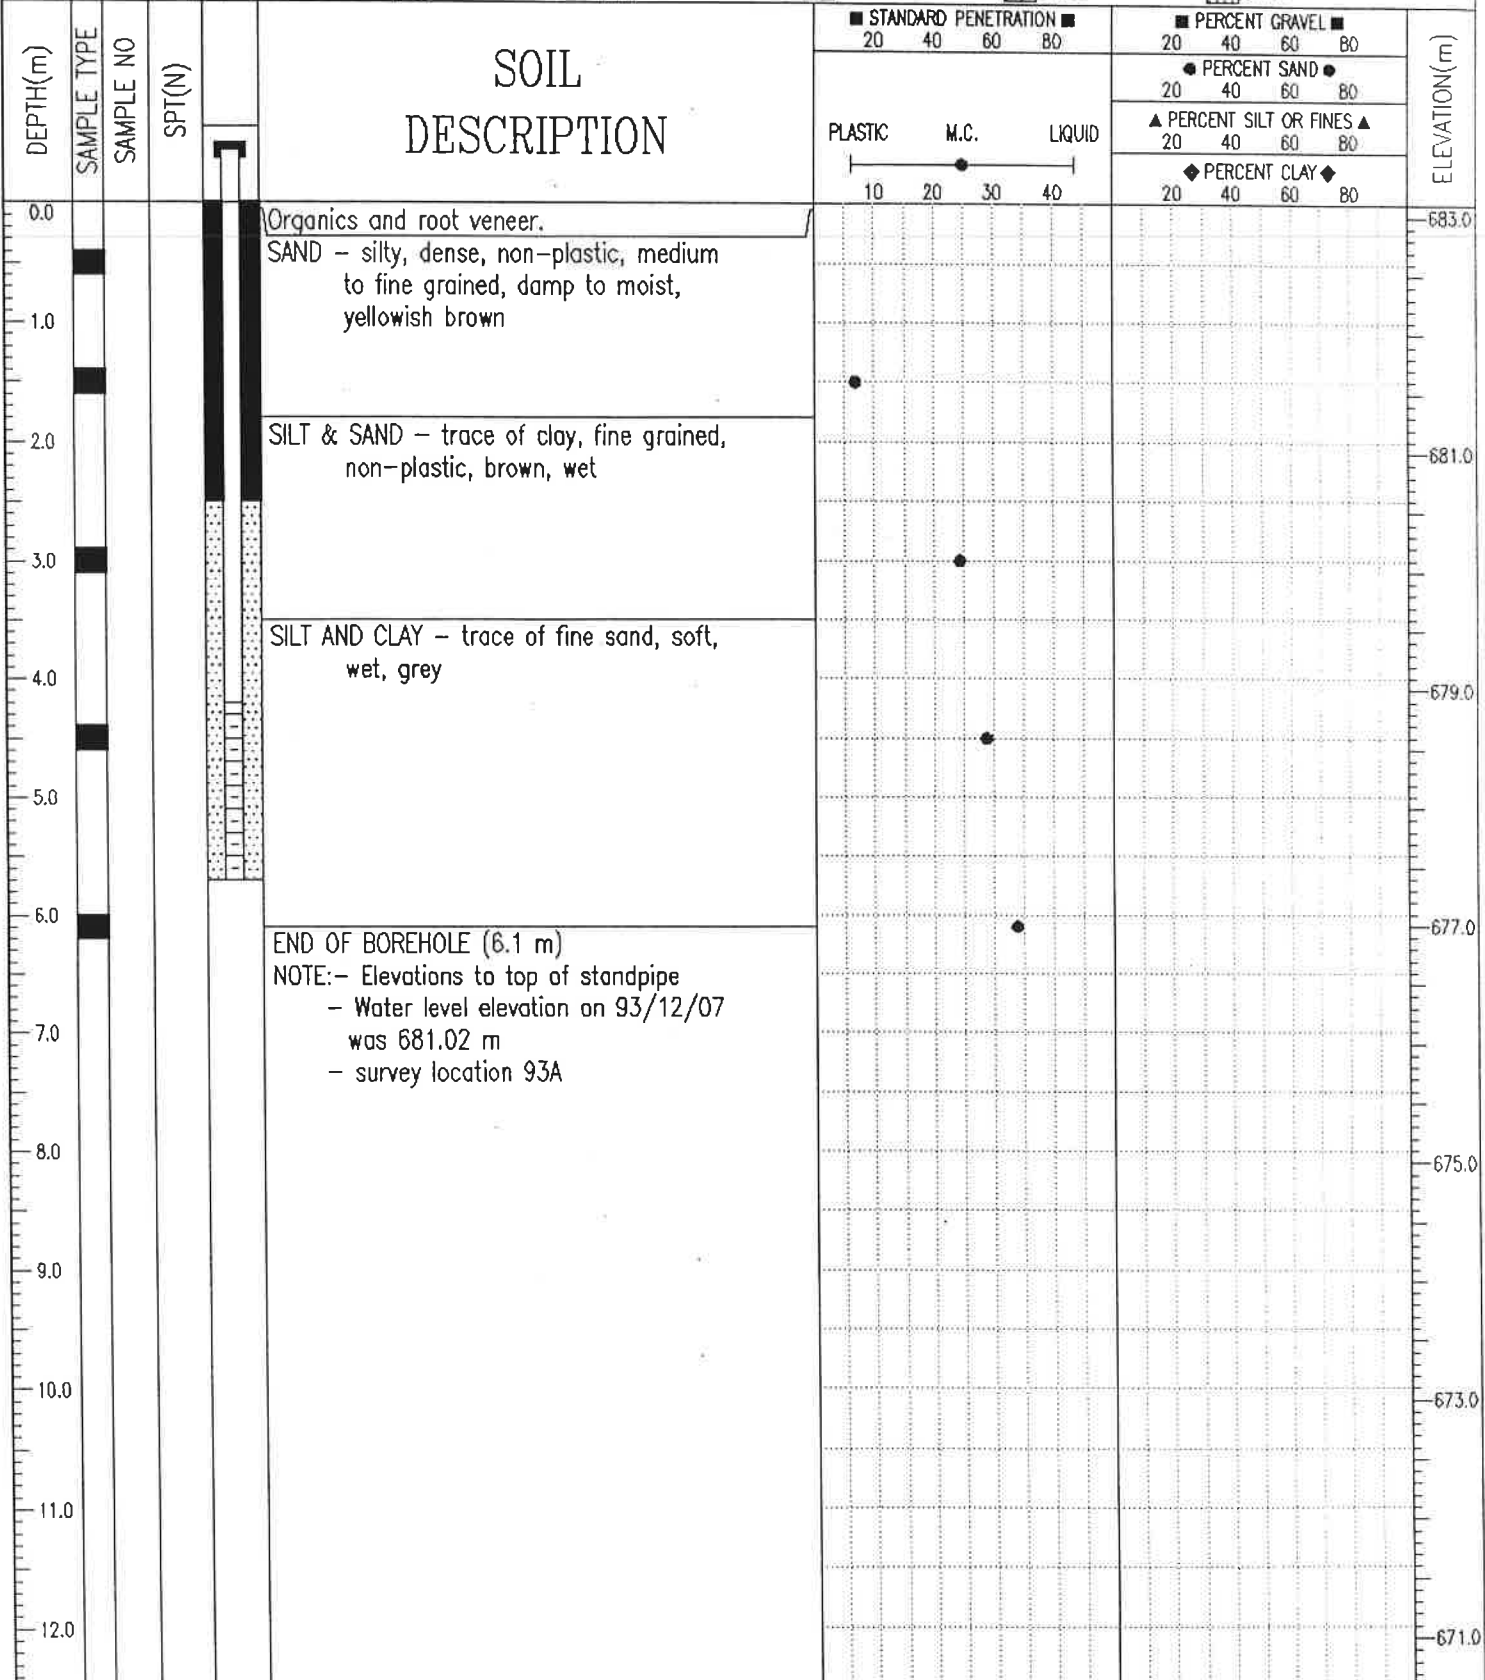

EBA Engineering Consultants Ltd.
Whitehorse, Yukon

LOGGED BY: [REDACTED]	COMPLETION DEPTH: 6.1 m
REVIEWED BY: [REDACTED]	COMPLETE: 93/11/12
Fig. No: 93A	Page 1 of 1