


MONITORING WELL INSTALLATION		CLIENT: YTG - MUNICIPAL ENGINEERING		BOREHOLE NO: 11012.02-04		
PROPOSED SEWAGE LAGOON AREA		DRILL: 750 CME H/S AUGERS		PROJECT NO: 0201-11012.02		
CARCROSS, YUKON		UTM ZONE: 8 N6674037 E514887		ELEVATION: 681.9 m		
SAMPLE TYPE	<input checked="" type="checkbox"/> GRAB SAMPLE	<input type="checkbox"/> NO RECOVERY	<input checked="" type="checkbox"/> STANDARD PEN.	<input type="checkbox"/> 75 mm SPOON	<input type="checkbox"/> CRREL BARREL	
BACKFILL TYPE	<input checked="" type="checkbox"/> BENTONITE	<input type="checkbox"/> PEA GRAVEL	<input type="checkbox"/> SLOUGH	<input type="checkbox"/> GROUT	<input type="checkbox"/> DRILL CUTTINGS	<input type="checkbox"/> SAND

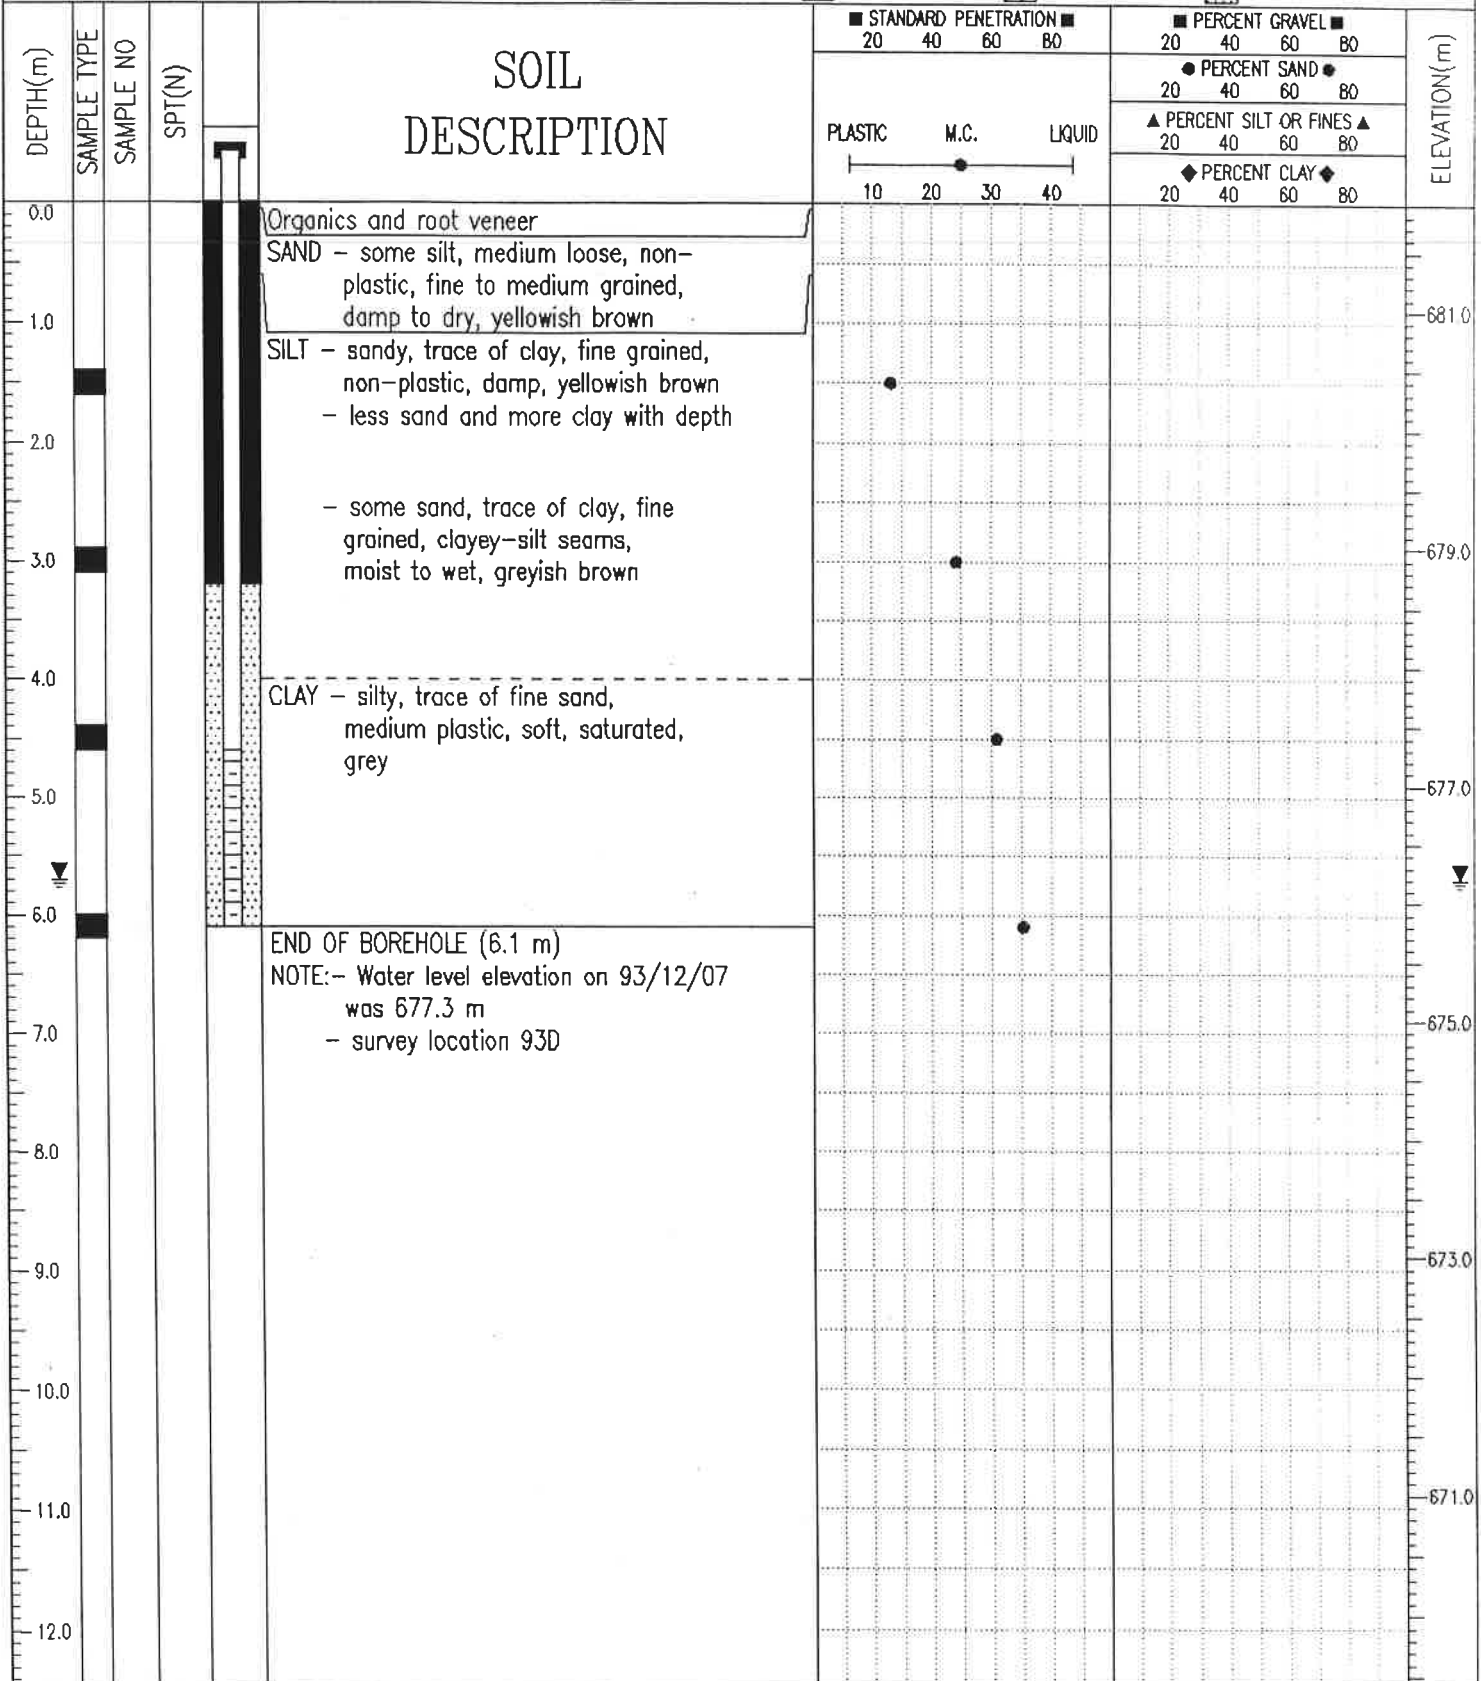

EBA Engineering Consultants Ltd.
Whitehorse, Yukon

LOGGED BY: [REDACTED]	COMPLETION DEPTH: 6.1 m
REVIEWED BY: [REDACTED]	COMPLETE: 93/11/12
Fig. No: 93D	Page 1 of 1