


Proposed Waste Water Disposal Facility	CLIENT: YTG Community Services	PROJECT NO. - BOREHOLE NO.
Lagoon Site	DRILL: CME75 Hollow Stem Auger	704-ENVH2003089-01 MW14-02
Ross River, YT	6874518N; 632521E; Zone 8	ELEVATION: 697.3 m

SAMPLE TYPE	<input type="checkbox"/> DISTURBED	<input type="checkbox"/> NO RECOVERY	<input type="checkbox"/> SPT	<input type="checkbox"/> A-CASING	<input type="checkbox"/> SHELBY TUBE	<input type="checkbox"/> CORE
BACKFILL TYPE	<input type="checkbox"/> BENTONITE	<input type="checkbox"/> PEA GRAVEL	<input type="checkbox"/> SLOUGH	<input type="checkbox"/> GROUT	<input type="checkbox"/> DRILL CUTTINGS	<input type="checkbox"/> SAND

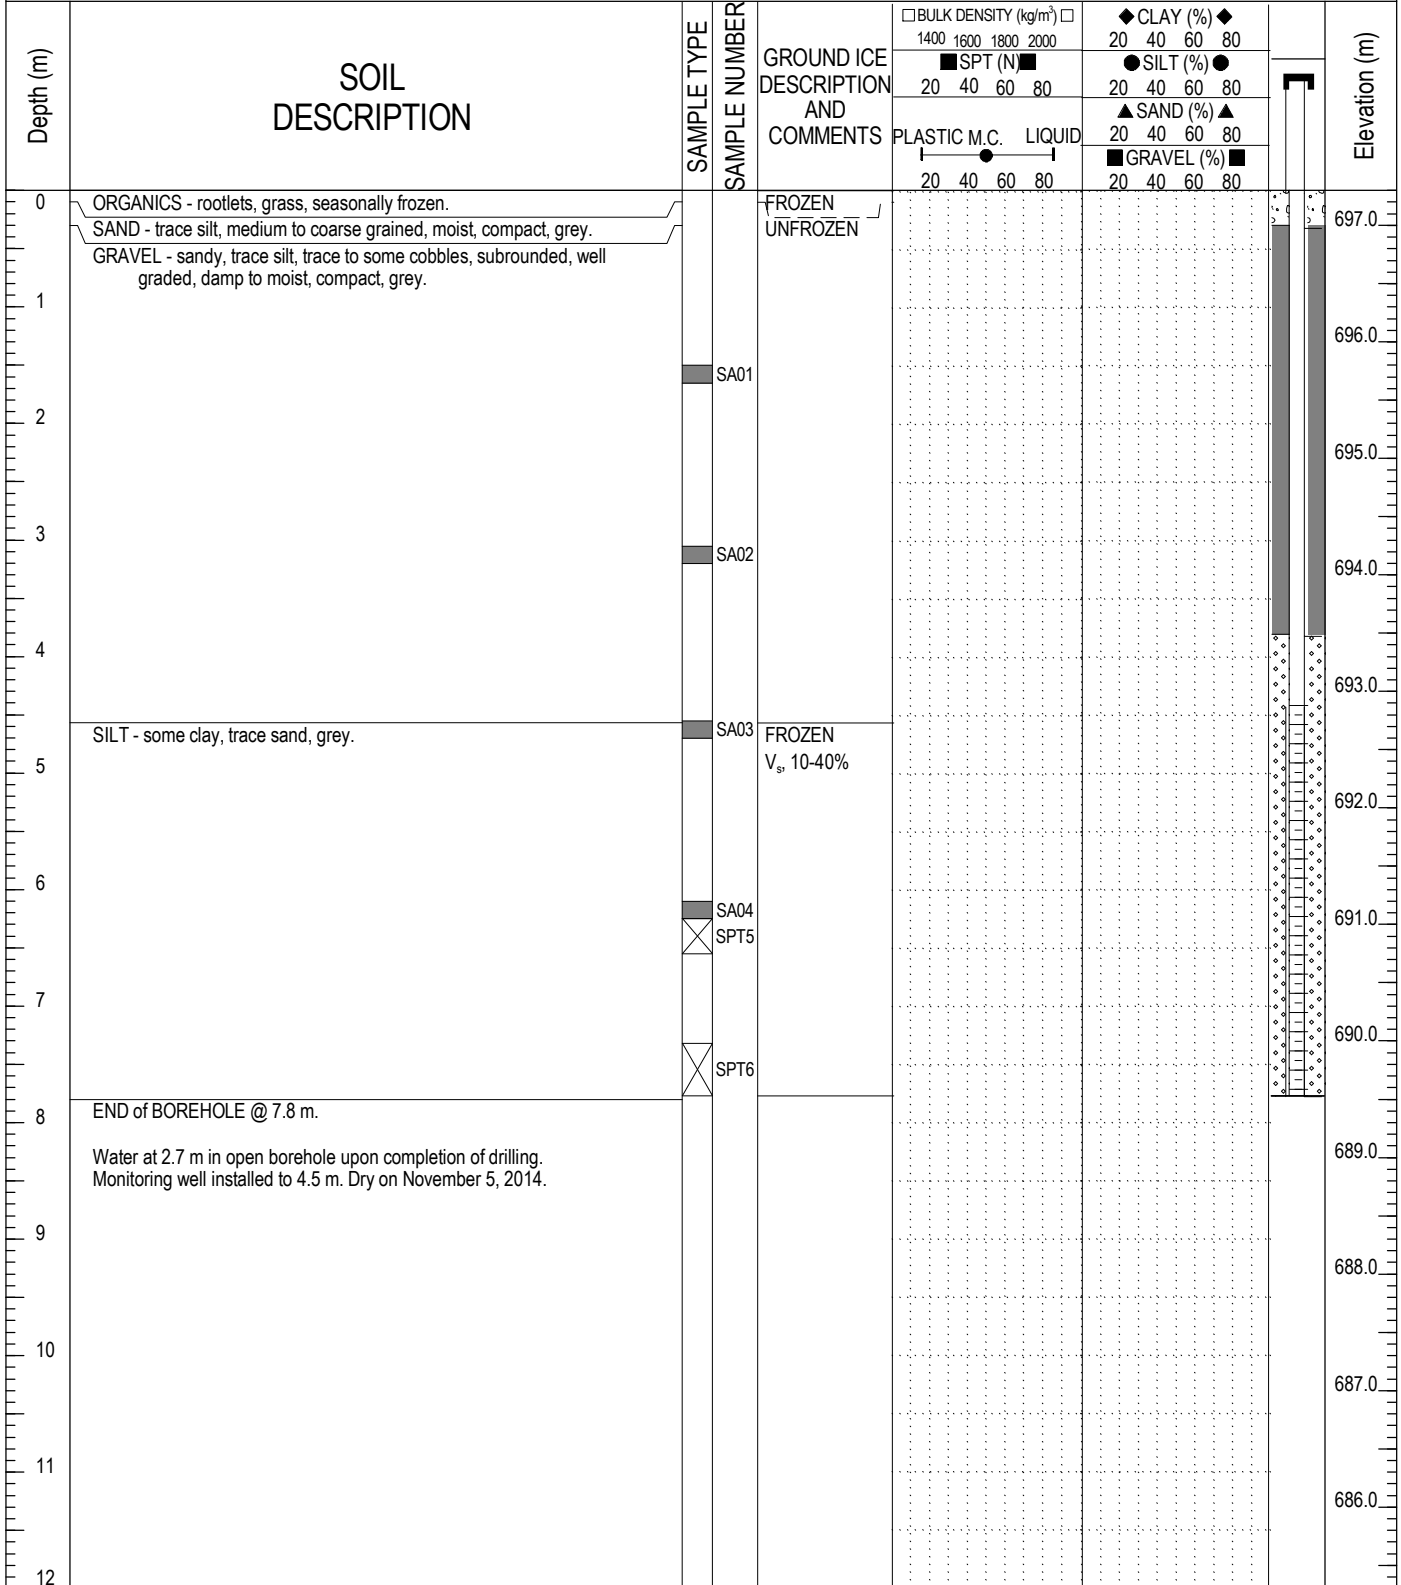

LOGGED BY: [REDACTED]	COMPLETION DEPTH: 7.8m
REVIEWED BY: [REDACTED]	COMPLETE: 14/10/25
DRAWING NO:	Page 1 of 1