




ACCESS

Access Consulting

Bore Hole ID: ON-MW-02 Well Completion Date: August 4, 2012

Elevation (masl)	Depth (m) BGS	Well Construction	Lithology
------------------	---------------	-------------------	-----------

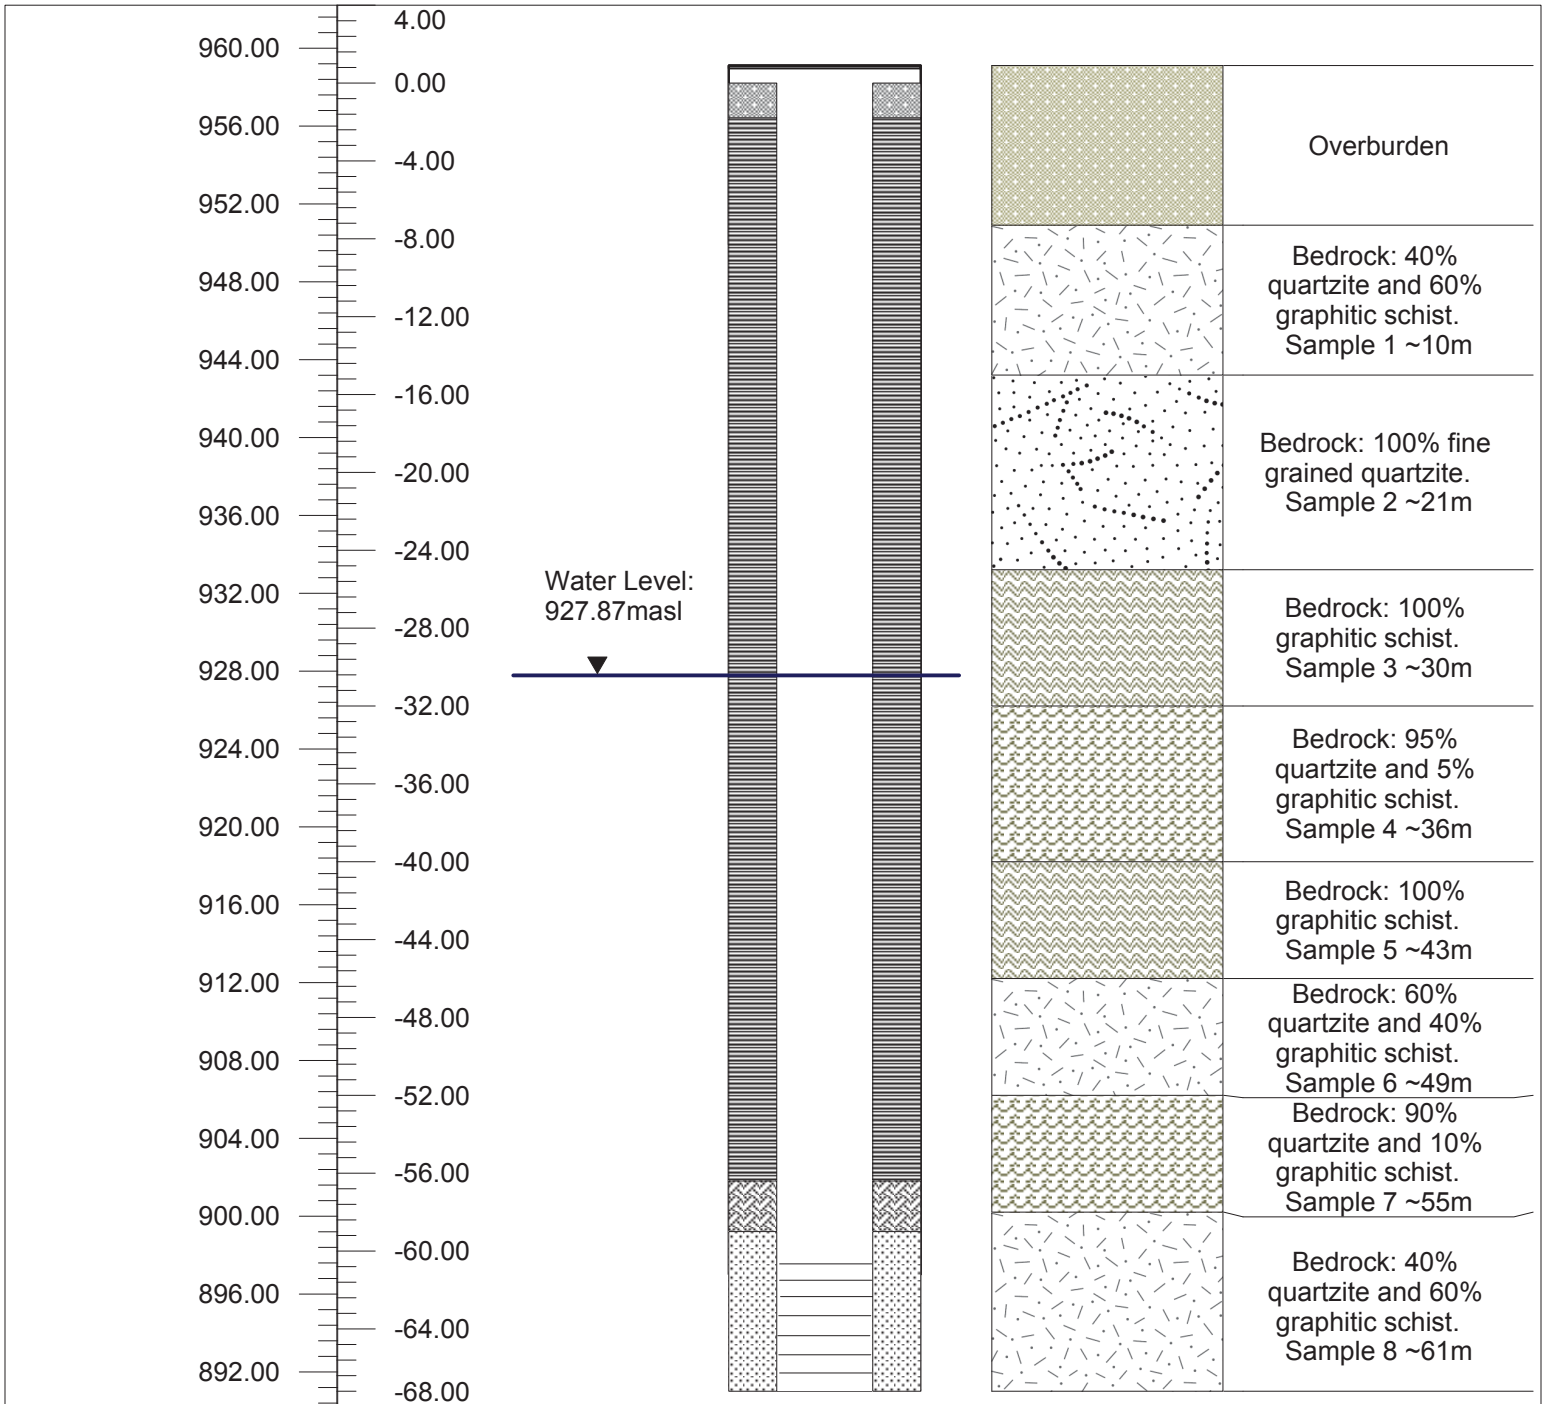

Easting: 485243.71	Northing: 7087082.87	Elevation (Ground): 958.21masl	Stick-up: 0.94m TOC Elevation: 959.15masl Screen Length: 6.0m
--------------------	----------------------	--------------------------------	---

Project: Onek/ Lucky Queen Water Licensing Date: August 24, 2012	Drilled By: Midnight Sun Supervised By: Leia Fougere, Access Consulting	
---	--	--