


HYDROGEOLOGICAL ASSESSMENT	SELKIRK FIRST NATION	PROJECT NO. - BOREHOLE NO.
PELLY SEWAGE DISPOSAL FACILITY	DRILL: ODEX	W23103095-01-MW2013-01
PELLY CROSSING, YUKON		ELEVATION: 536.51 m


SAMPLE TYPE	<input type="checkbox"/> DISTURBED	<input type="checkbox"/> NO RECOVERY	<input type="checkbox"/> SPT	<input type="checkbox"/> A-CASING	<input type="checkbox"/> SHELBY TUBE	<input type="checkbox"/> CORE
BACKFILL TYPE	<input type="checkbox"/> BENTONITE	<input type="checkbox"/> PEA GRAVEL	<input type="checkbox"/> SLOUGH	<input type="checkbox"/> GROUT	<input type="checkbox"/> DRILL CUTTINGS	<input type="checkbox"/> SAND

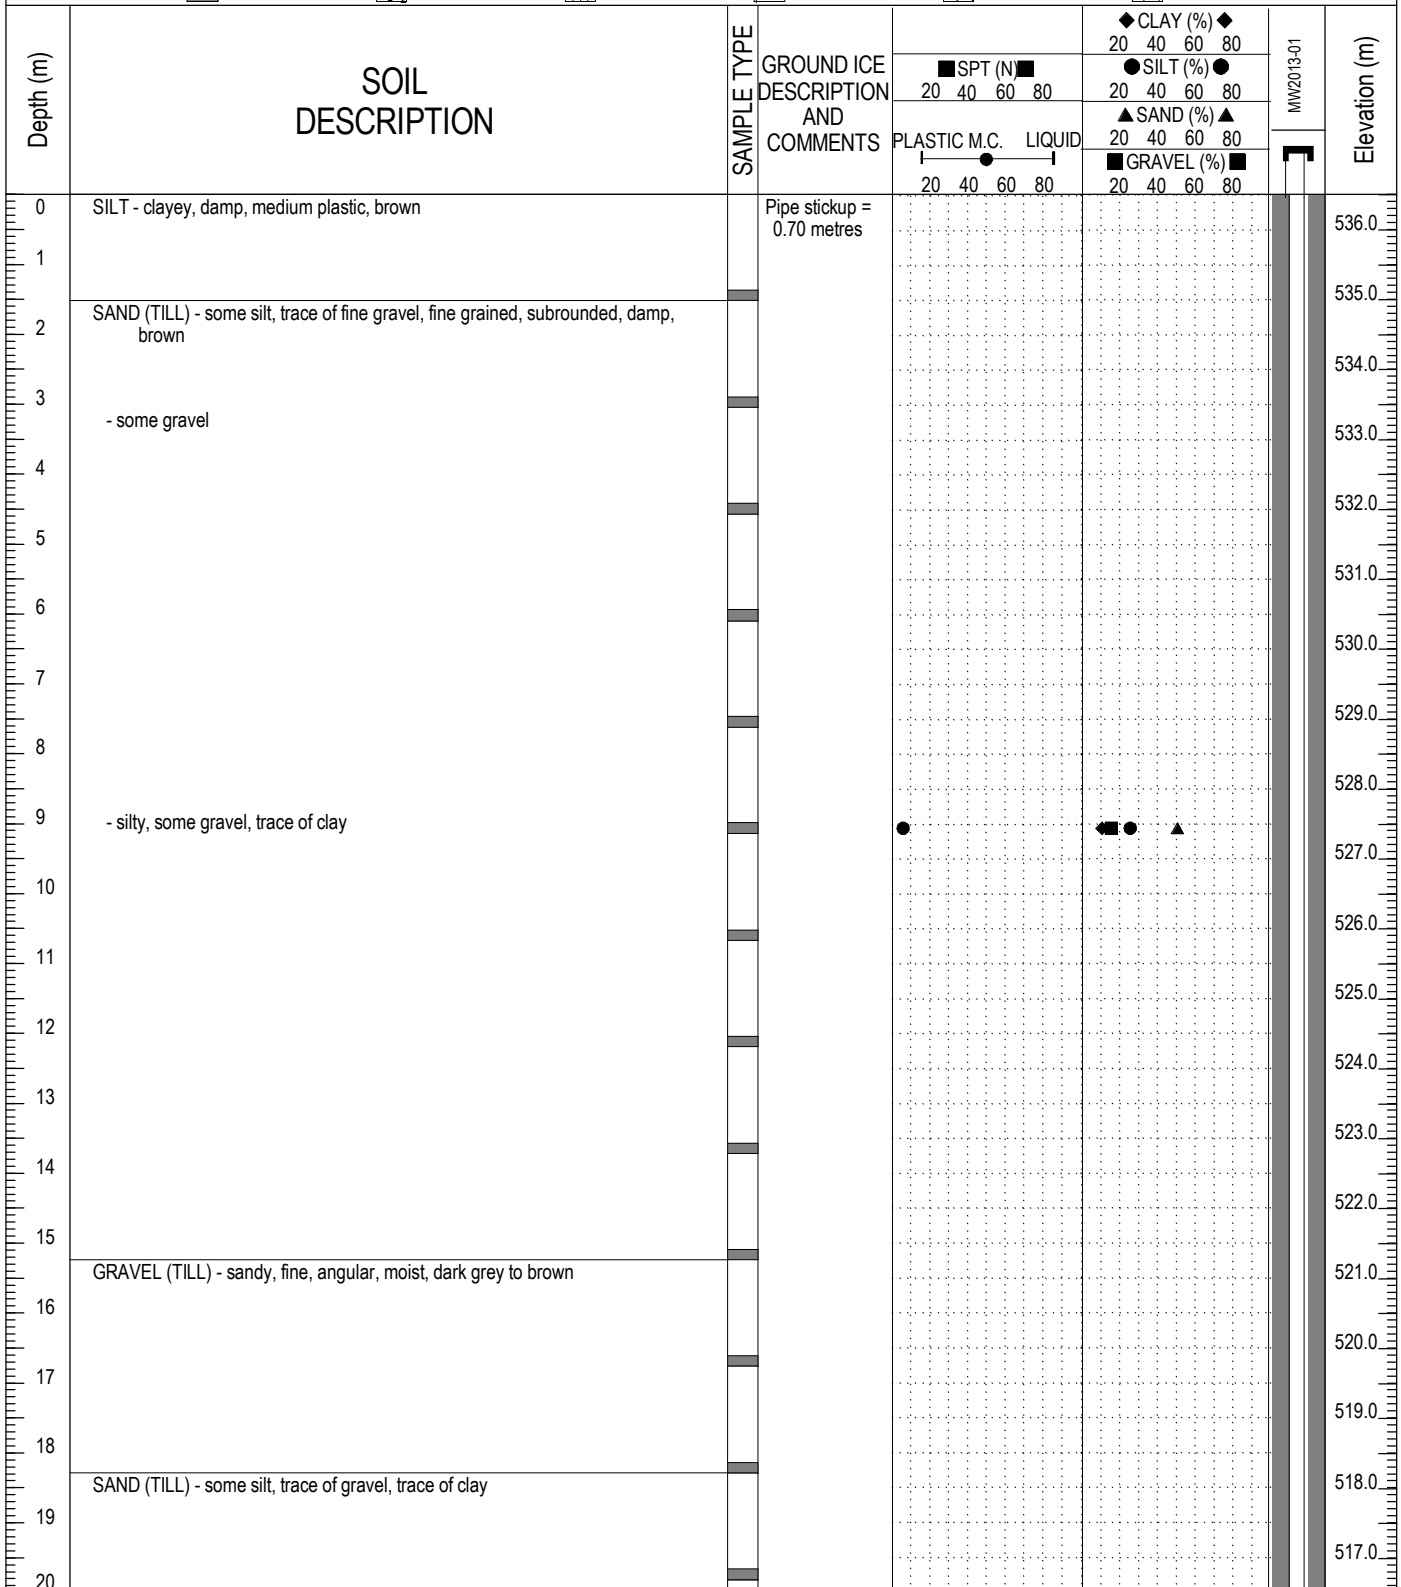

	LOGGED BY: [REDACTED]	COMPLETION DEPTH: 35.05m
	REVIEWED BY: [REDACTED]	COMPLETE: 13/08/21
	DRAWING NO: 23103095-01	Page 1 of 2

HYDROGEOLOGICAL ASSESSMENT	SELKIRK FIRST NATION	PROJECT NO. - BOREHOLE NO.
PELLY SEWAGE DISPOSAL FACILITY	DRILL: ODEX	W23103095-01-MW2013-01
PELLY CROSSING, YUKON		ELEVATION: 536.51 m

SAMPLE TYPE	<input type="checkbox"/> DISTURBED	<input type="checkbox"/> NO RECOVERY	<input type="checkbox"/> SPT	<input type="checkbox"/> A-CASING	<input type="checkbox"/> SHELBY TUBE	<input type="checkbox"/> CORE
BACKFILL TYPE	<input type="checkbox"/> BENTONITE	<input type="checkbox"/> PEA GRAVEL	<input type="checkbox"/> SLOUGH	<input type="checkbox"/> GROUT	<input type="checkbox"/> DRILL CUTTINGS	<input type="checkbox"/> SAND

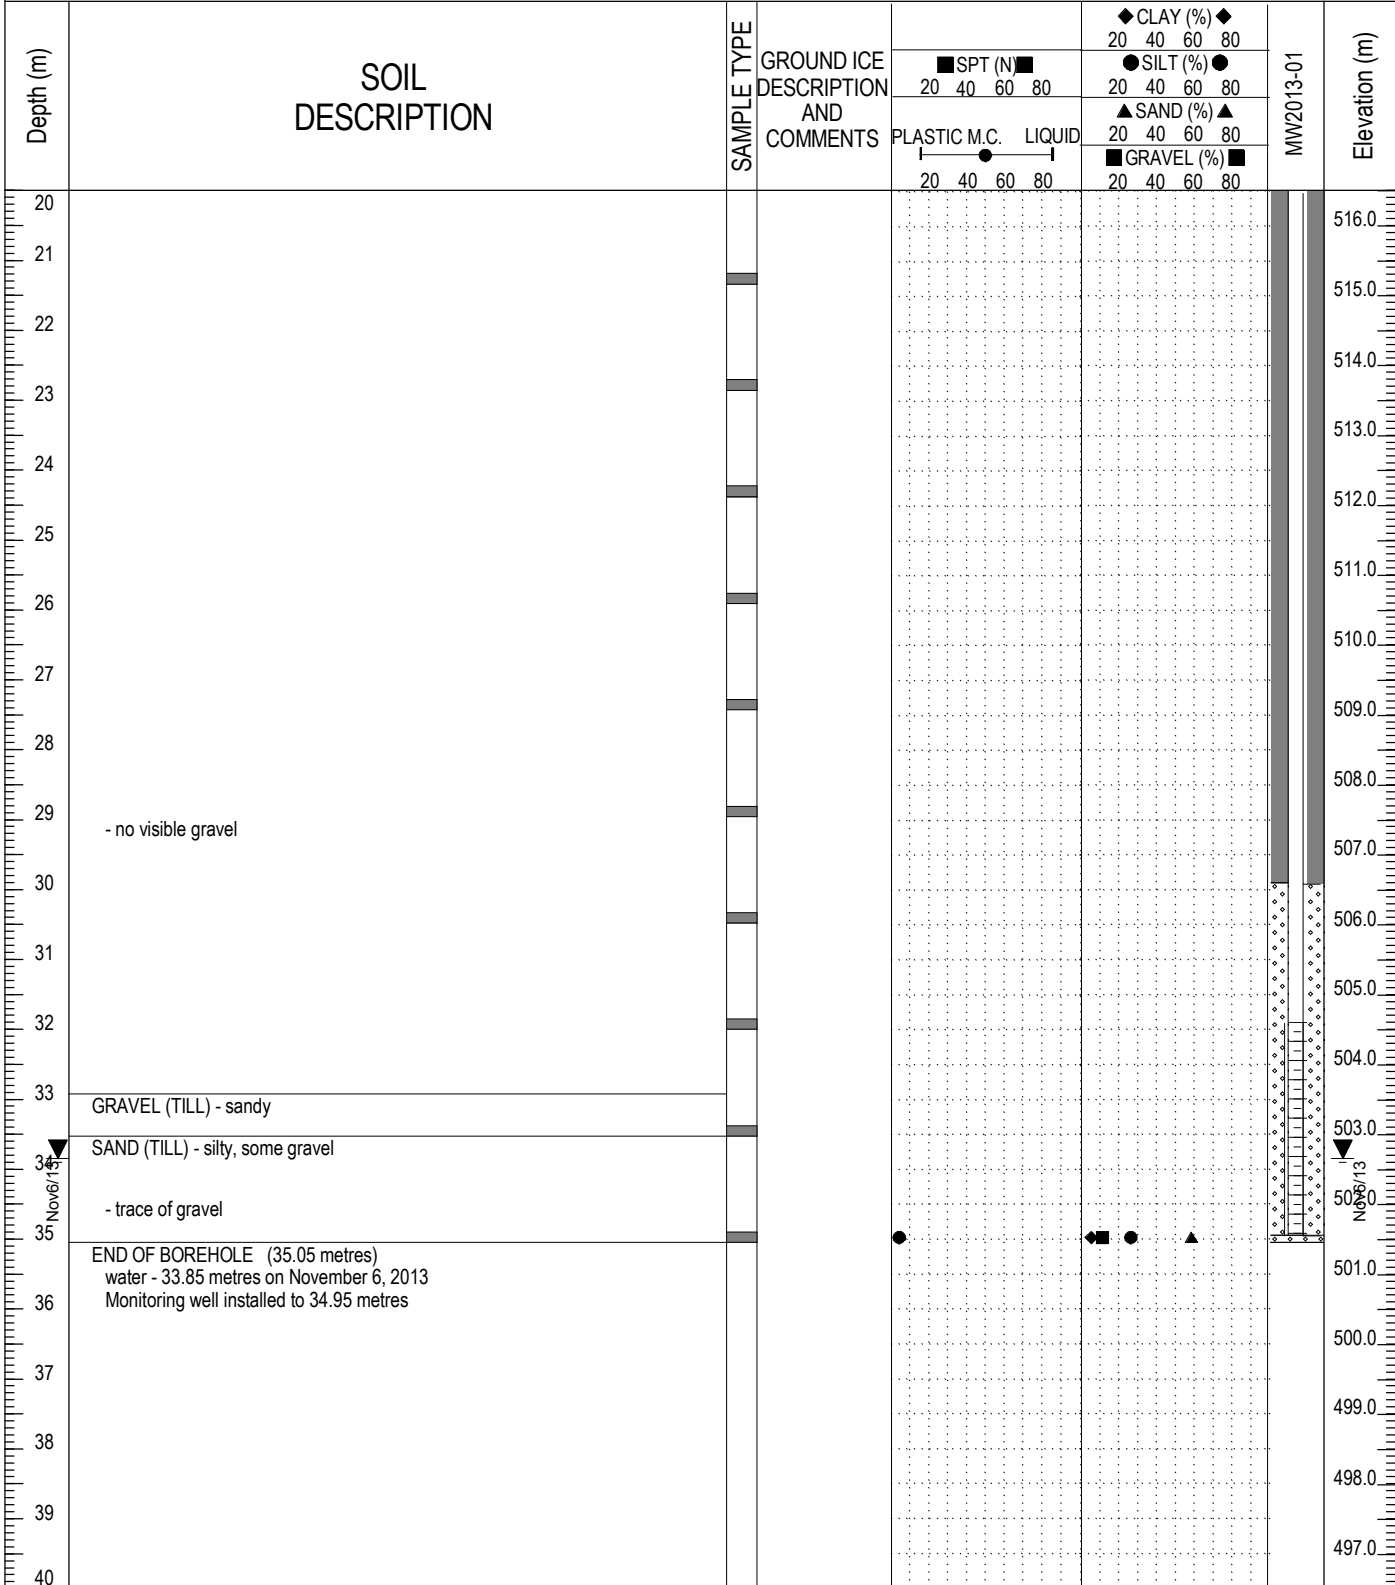

	LOGGED BY: [REDACTED]	COMPLETION DEPTH: 35.05m
	REVIEWED BY: [REDACTED]	COMPLETE: 13/08/21
	DRAWING NO: 23103095-01	Page 2 of 2