



Morrison Hershfield
Suite 202, 208 Main Street
Whitehorse, YT Y1A 2A9

WELL NUMBER MH-TW1-2013

CLIENT Yukon Government

PROJECT NAME 2013 Well Construction and Testing

PROJECT NUMBER 5130817

PROJECT LOCATION Mendenhall Subdivision, Yukon

DATE STARTED 10/7/13 COMPLETED 10/8/13


DRILLING CONTRACTOR Midnight Sun Drilling Ltd.

GROUND WATER LEVEL: ∇ 20.11 m

DRILLING METHOD Air Rotary

LOGGED BY J. Kerr CHECKED BY F. Pearson

NOTES _____

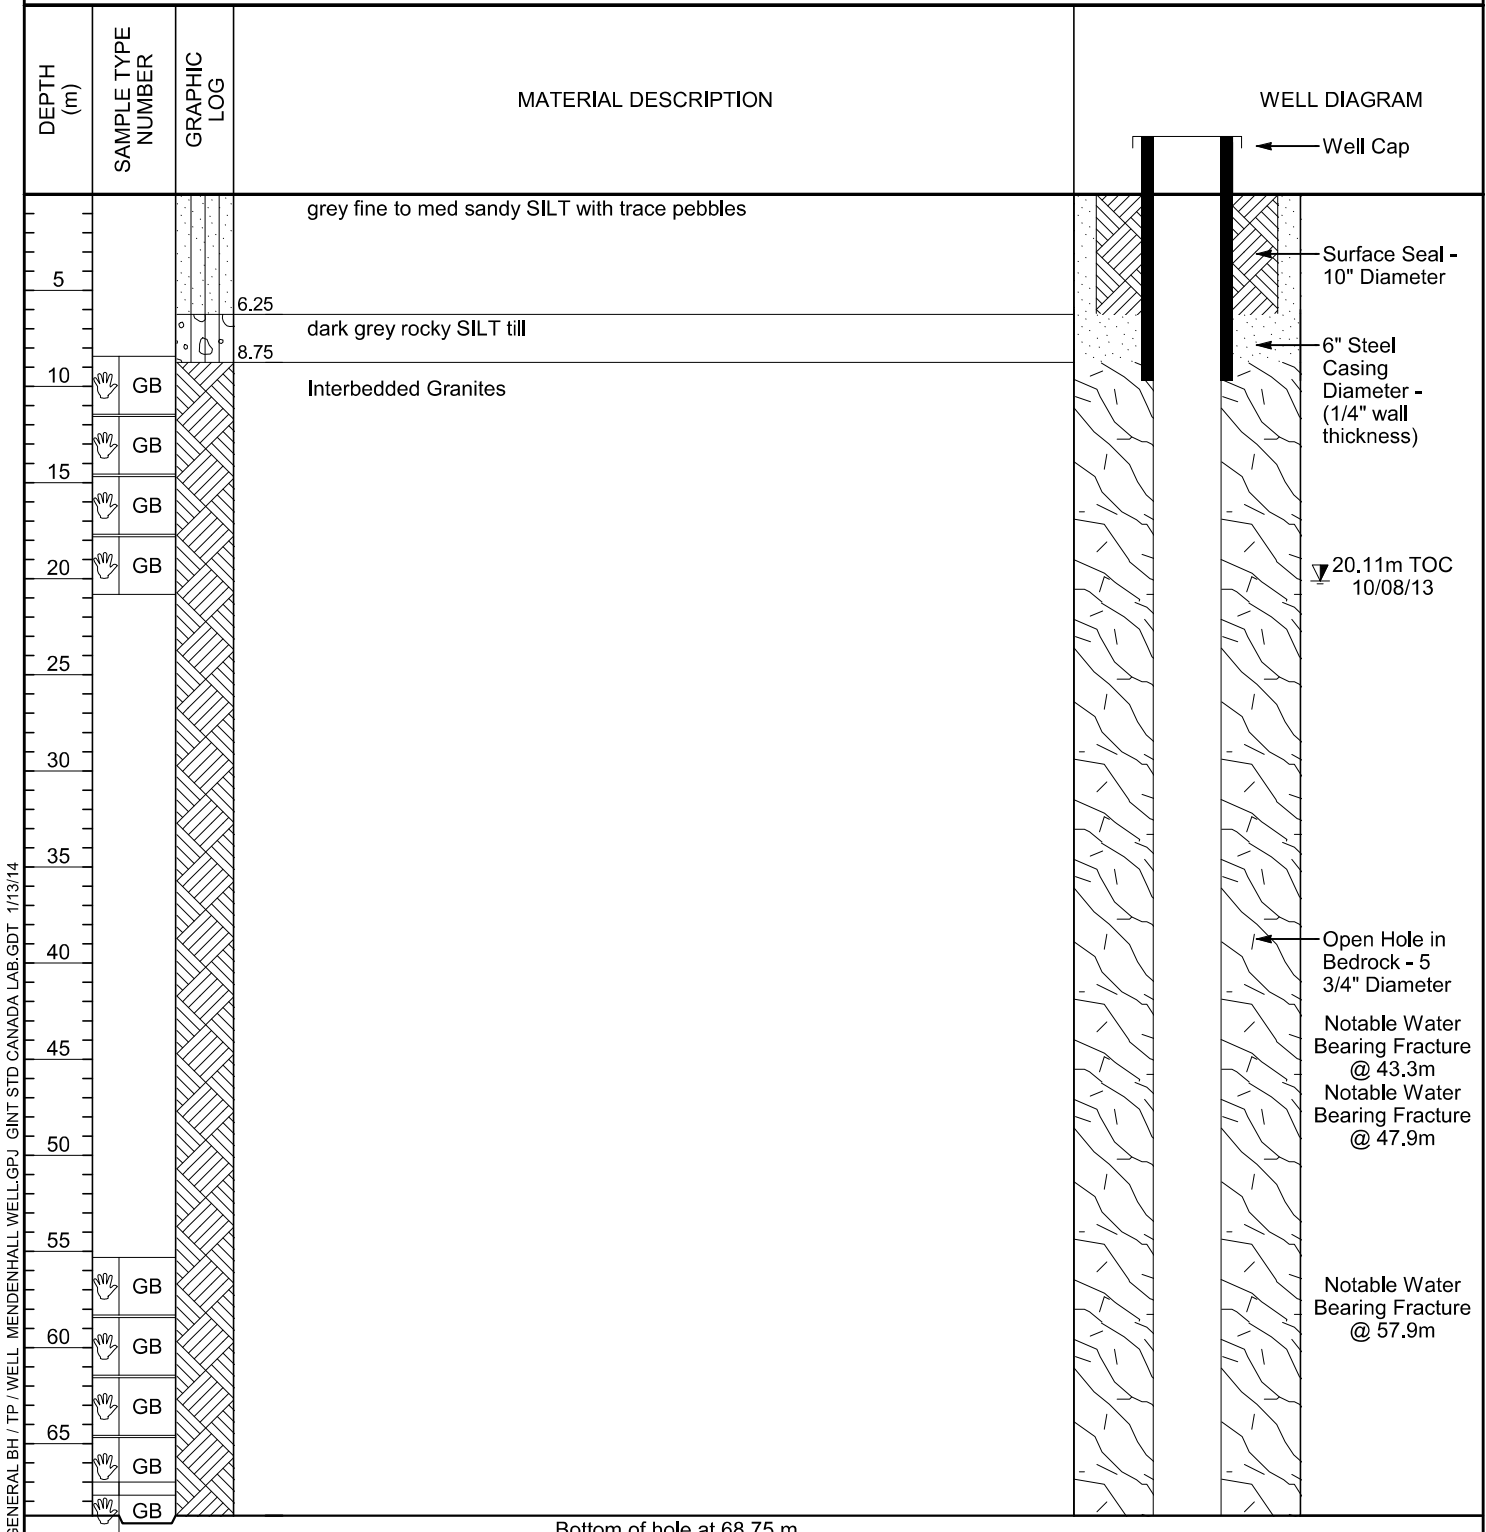

GENERAL BH / TP / WELL MENDENHALL WELL.GPJ GINT STD CANADA LAB.GDT 1/13/14