
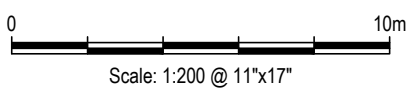


BOREHOLE LOG

PROJECT NAME: Tagish Firehall Well Completion
 LOCATION: Tagish, Yukon
 DATE DRILLED: September 26 - September 30, 2016
 DRILL TYPE: Casing Advance with Tricone Bit
 DRILLER: Cathway Water Resources

BOREHOLE NO.: TFHW-03
 PROJECT NO.: WTR.GWTR03080-01
 GROUND ELEV.: 668.8 masl (GPS)
 NTS (NAD-83): 6681095.3 N ; 538660.0 E, Zone 8

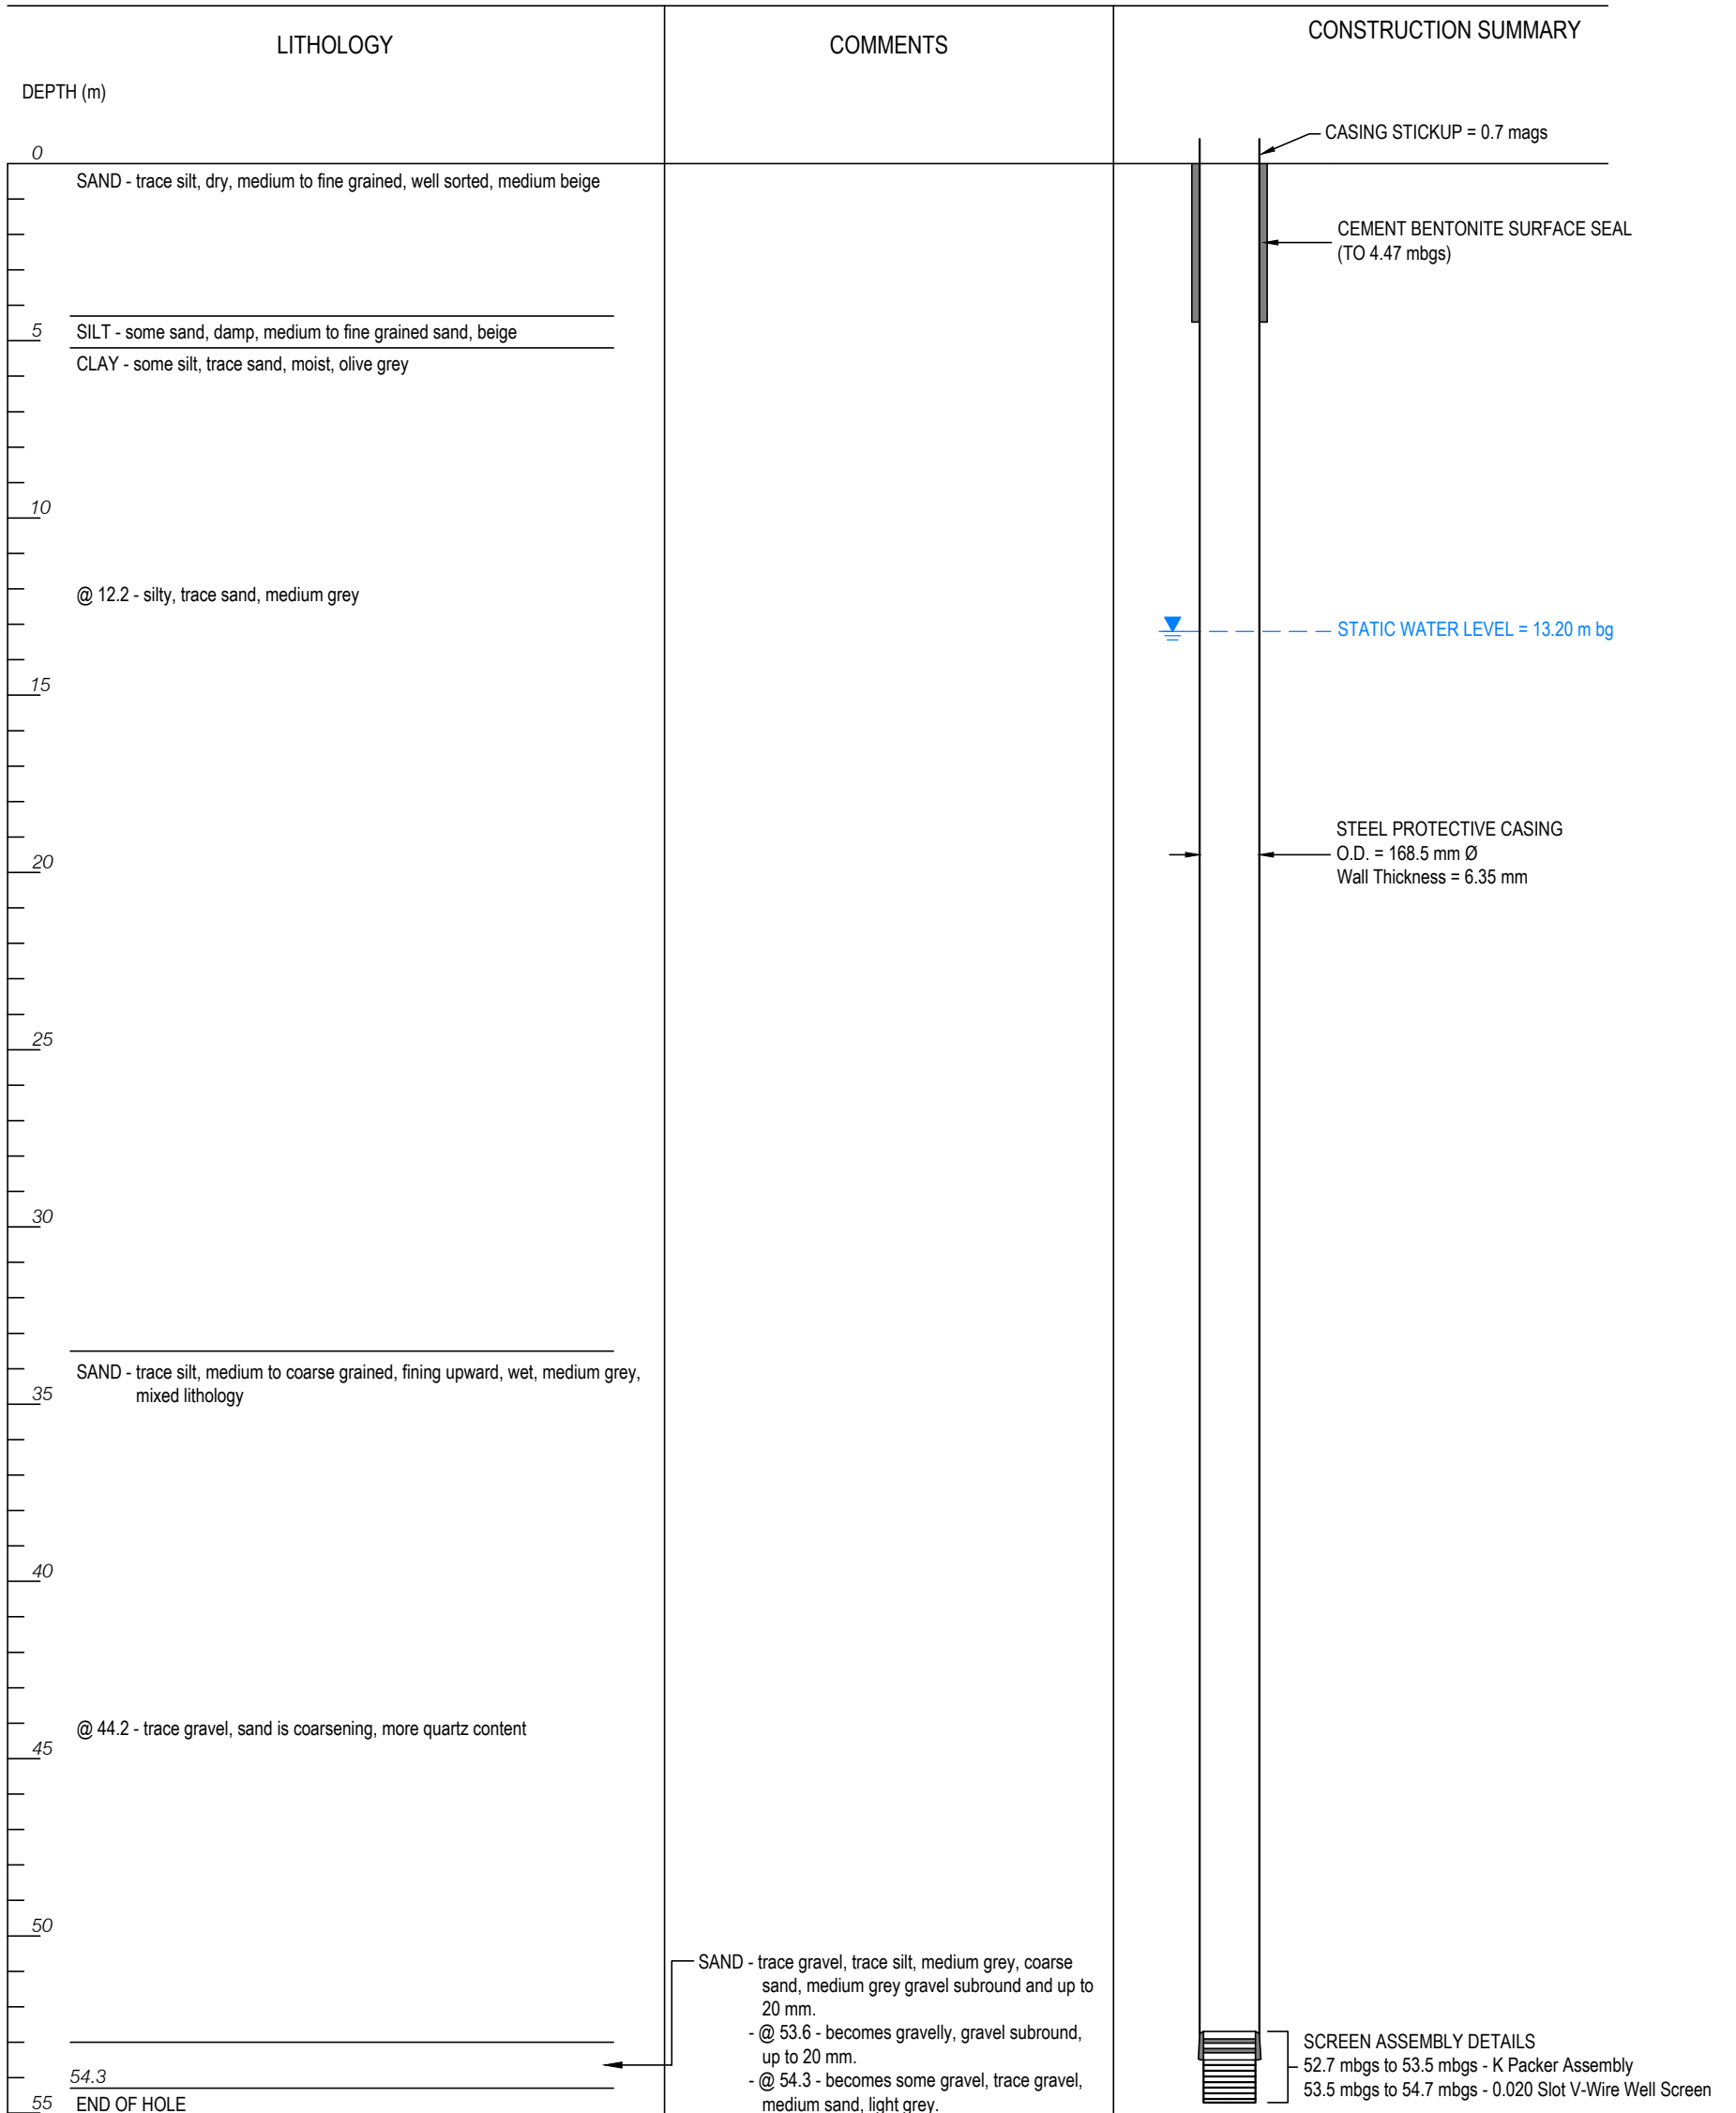

CLIENT
Yukon
 Government
 Infrastructure Development Branch



**WELL COMPLETION REPORT
 FOR TAGISH FIREHALL WELL TFHW-03**

**WELL LOG AND LITHOLOGY
 TFHW-03**

PROJECT NO. WTR.GWTR03066-01	DWN █	CKD █	REV 0
OFFICE EBA-WHSE	DATE November 21, 2016		

Figure 2