


Groundwater Monitoring Wells	CLIENT: Village of Teslin	PROJECT NO. - BOREHOLE NO.
Solid Waste Facility	DRILL: Prospector Air Rotary	W23101303 Monitoring Well: MW01
Teslin, YT		

SAMPLE TYPE	<input type="checkbox"/> DISTURBED	<input type="checkbox"/> NO RECOVERY	<input type="checkbox"/> SPT	<input type="checkbox"/> A-CASING	<input type="checkbox"/> SHELBY TUBE	<input type="checkbox"/> CORE
BACKFILL TYPE	<input type="checkbox"/> BENTONITE	<input type="checkbox"/> PEA GRAVEL	<input type="checkbox"/> SLOUGH	<input type="checkbox"/> GROUT	<input type="checkbox"/> DRILL CUTTINGS	<input type="checkbox"/> SAND

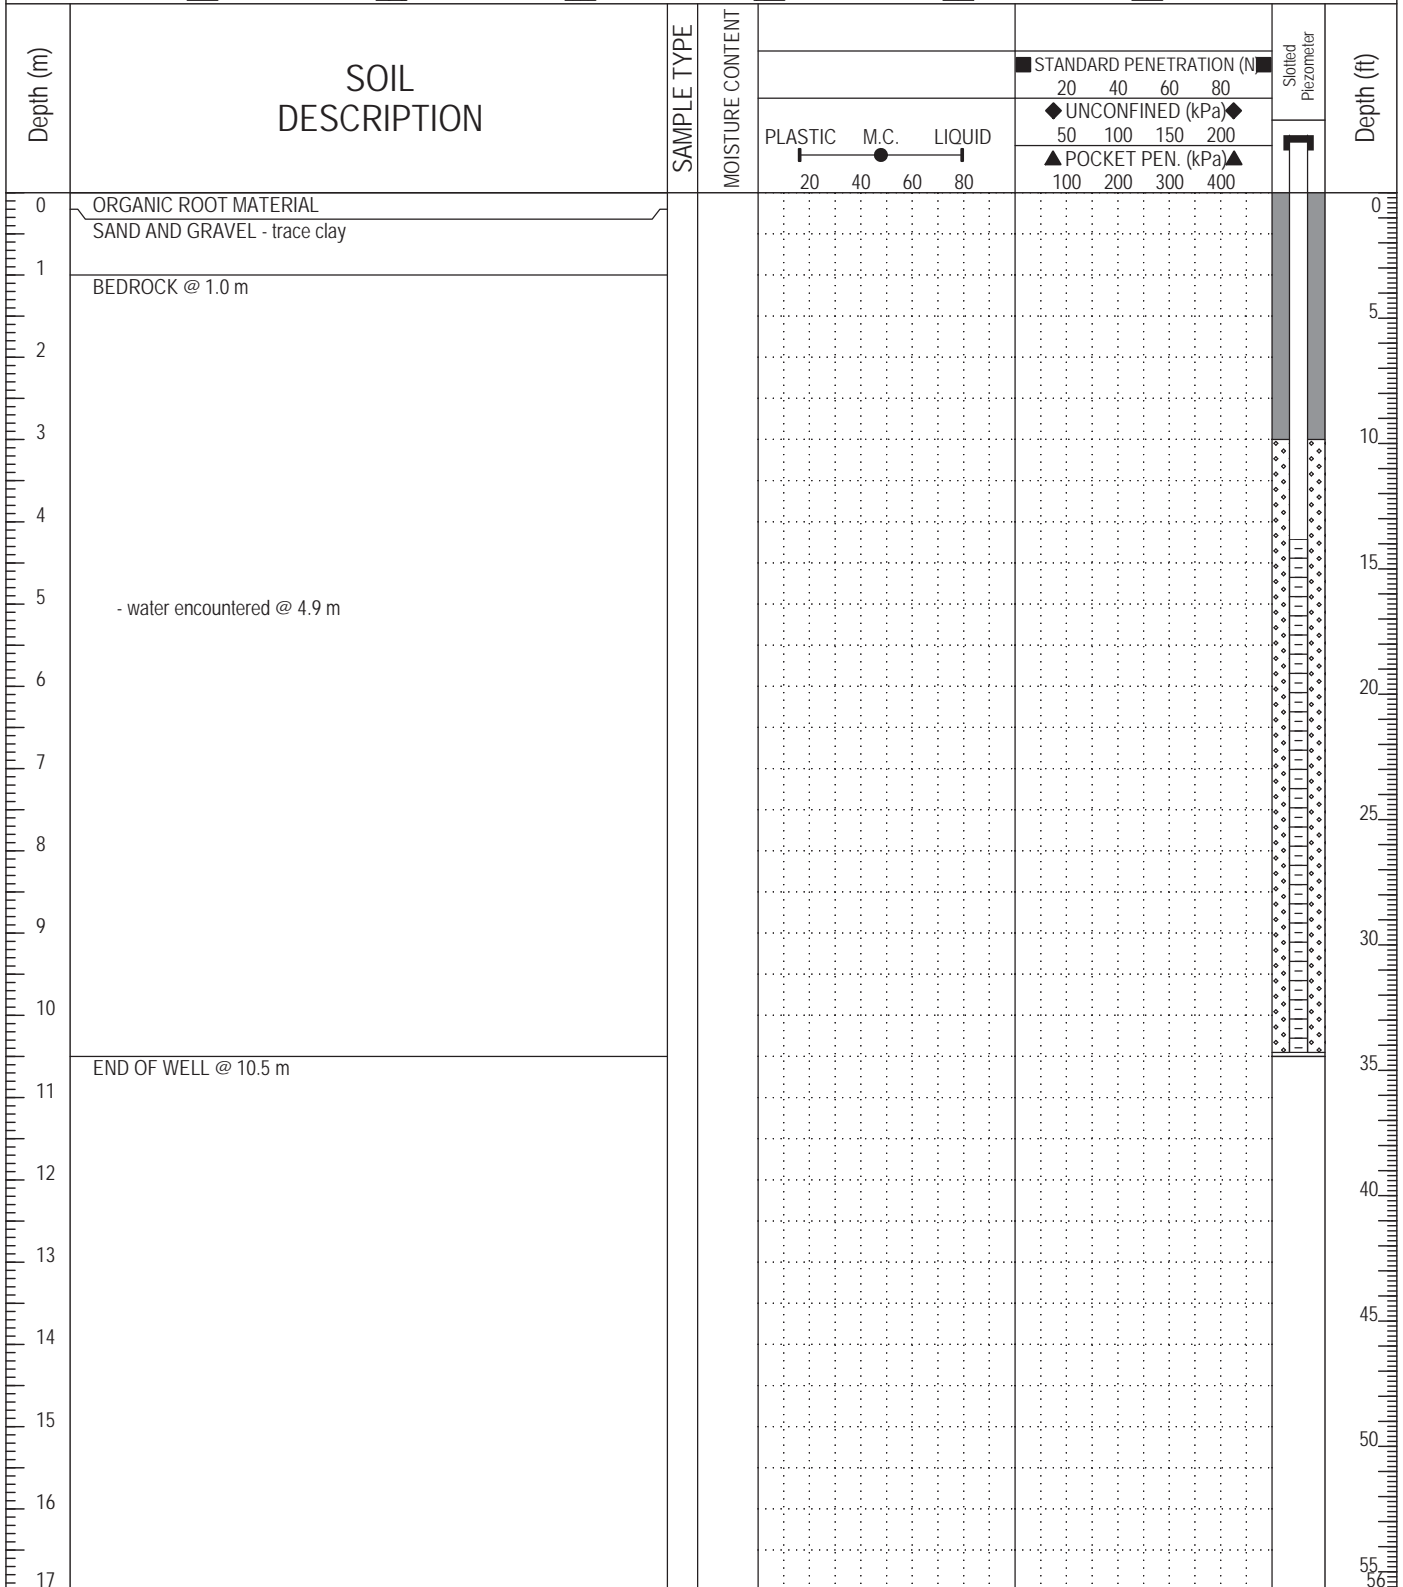

	LOGGED BY: [REDACTED]	COMPLETION DEPTH: 10.5m
	REVIEWED BY: [REDACTED]	COMPLETE: 11/22/2008
	DRAWING NO:	Page 1 of 1