


2010 Monitoring Well Program	CLIENT: YG - Department of Community Services	PROJECT NO. - BOREHOLE NO.
Tagish Landfill	DRILL: CME 75 HS Auger	W23101317-TA-MW03
Tagish, YT	6682005N; 539149E; Zone 8	
SAMPLE TYPE	<input type="checkbox"/> DISTURBED <input type="checkbox"/> NO RECOVERY <input type="checkbox"/> SPT <input type="checkbox"/> A-CASING <input type="checkbox"/> SHELBY TUBE <input type="checkbox"/> CORE	
BACKFILL TYPE	<input type="checkbox"/> BENTONITE <input type="checkbox"/> PEA GRAVEL <input type="checkbox"/> SLOUGH <input type="checkbox"/> GROUT <input type="checkbox"/> DRILL CUTTINGS <input type="checkbox"/> SAND	

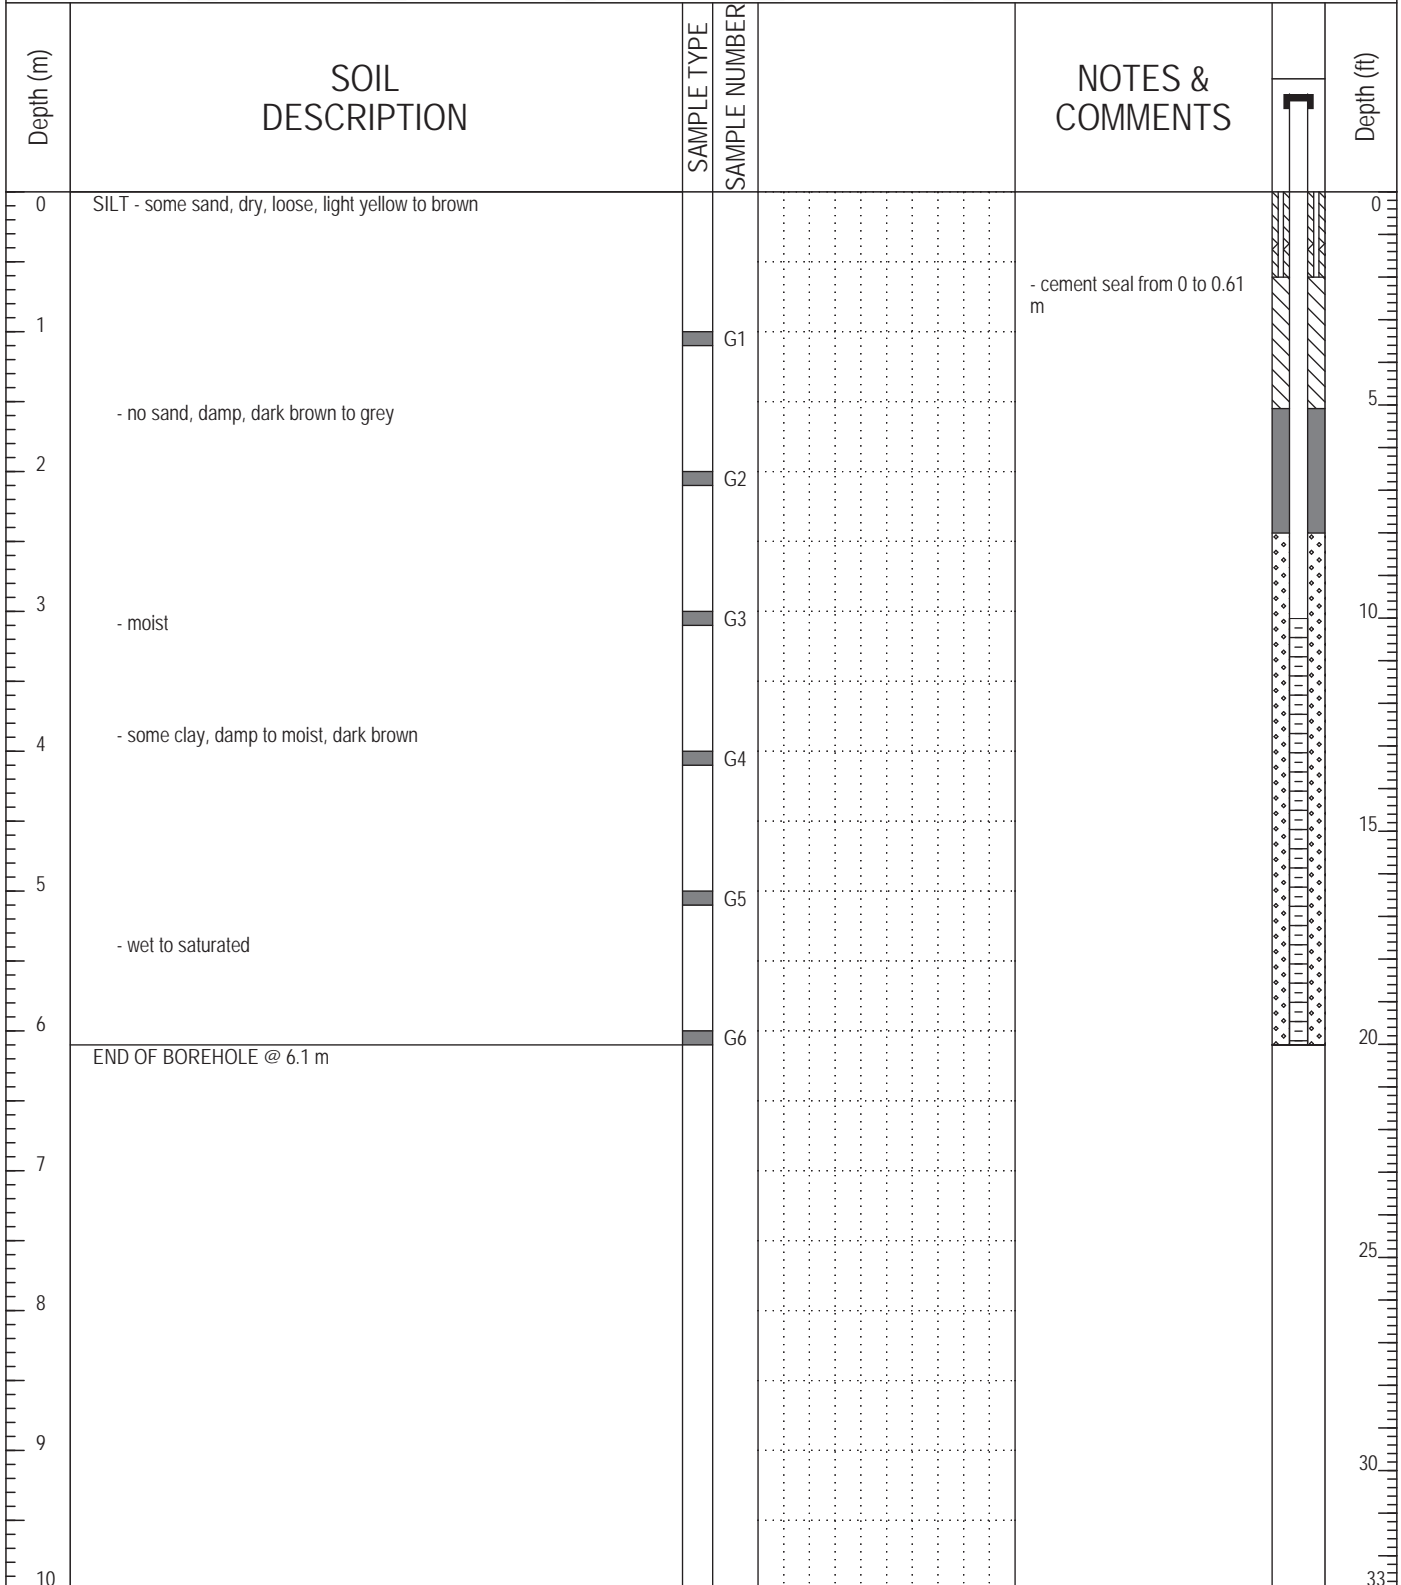

	LOGGED BY: [REDACTED]	COMPLETION DEPTH: 6.1m
	REVIEWED BY: [REDACTED]	COMPLETE: 8/30/2010
	DRAWING NO: [REDACTED]	Page 1 of 1