



2010 Monitoring Well Program	CLIENT: YG - Department of Community Services	BOREHOLE NO:
Deep Creek Landfill	DRILL: CME 75 HS Auger	W23101317-DC-MW02
Deep Creek, YT	6771922N; 487605E; Zone 8	PROJECT NO: W23101317
SAMPLE TYPE <input type="checkbox"/> GRAB SAMPLE <input type="checkbox"/> NO RECOVERY <input checked="" type="checkbox"/> BULK <input type="checkbox"/> CRREL CORE <input type="checkbox"/> SHELBY TUBE <input type="checkbox"/> GRAB CORE BACKFILL TYPE <input type="checkbox"/> BENTONITE <input type="checkbox"/> PEA GRAVEL <input type="checkbox"/> SLOUGH <input type="checkbox"/> GROUT <input type="checkbox"/> DRILL CUTTINGS <input type="checkbox"/> SAND		

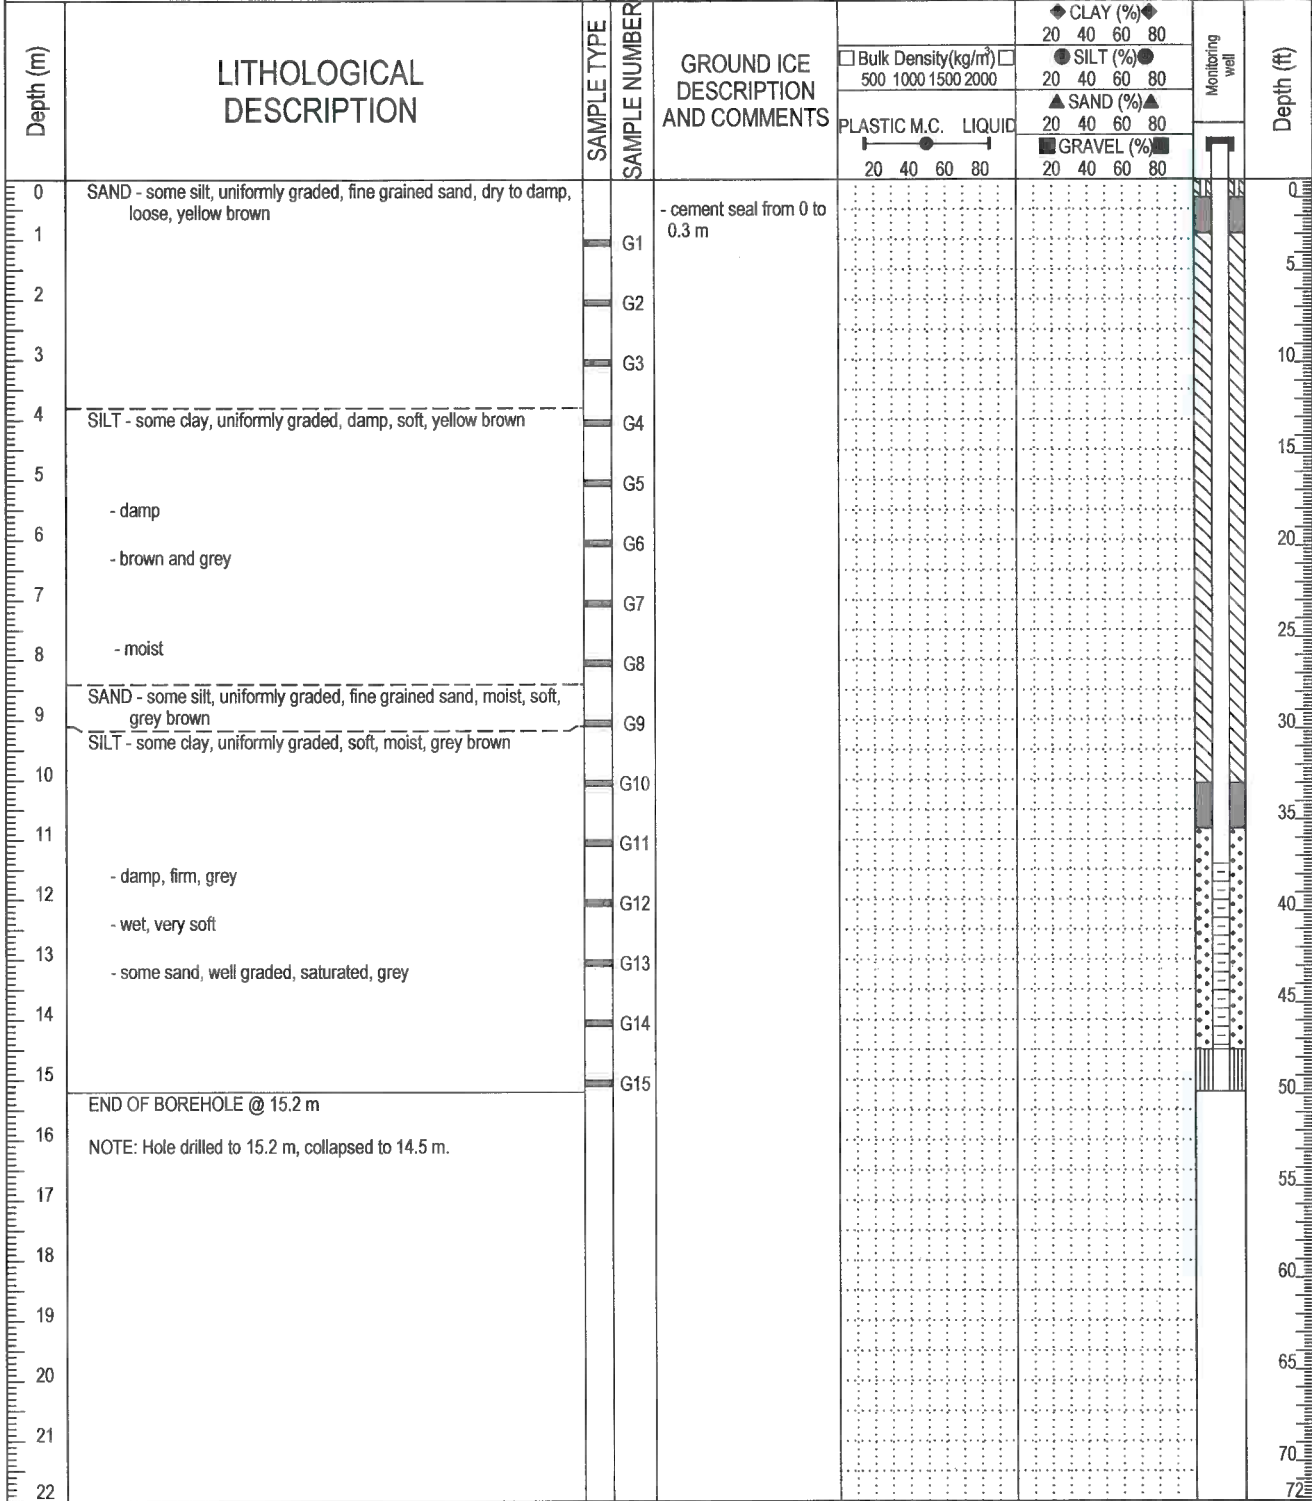

 <b>EBA Engineering Consultants Ltd.</b>	LOGGED BY: BW	COMPLETION DEPTH: 15.2m
	REVIEWED BY: RMM	COMPLETE: 9/10/2010
	DRAWING NO:	Page 1 of 1