



Morrison Hershfield
2440 Don Reid Drive
Ottawa, ON K1H 1E1

BORING NUMBER MW01D

CLIENT Government of Yukon - Site Assessment and Remediation Unit

PROJECT NAME Swift River

PROJECT NUMBER 5130973

PROJECT LOCATION Swift River Highway Maintance Camp, Yukon

DATE STARTED 11/13/13 COMPLETED 11/13/13

GROUND ELEVATION 884.49 mASL HOLE SIZE 152 mm (6 inch)

DRILLING CONTRACTOR Midnight Sun Drilling Inc.

UTM COORDINATES: 377821 mE

(UTM ZONE 9, NAD83) 6653852 mN


DRILLING METHOD Air Rotary

LOGGED BY J. Kerr

CHECKED BY F. Pearson

GROUND WATER LEVEL: 9.43 m / Elev 875.06 mASL

NOTES _____

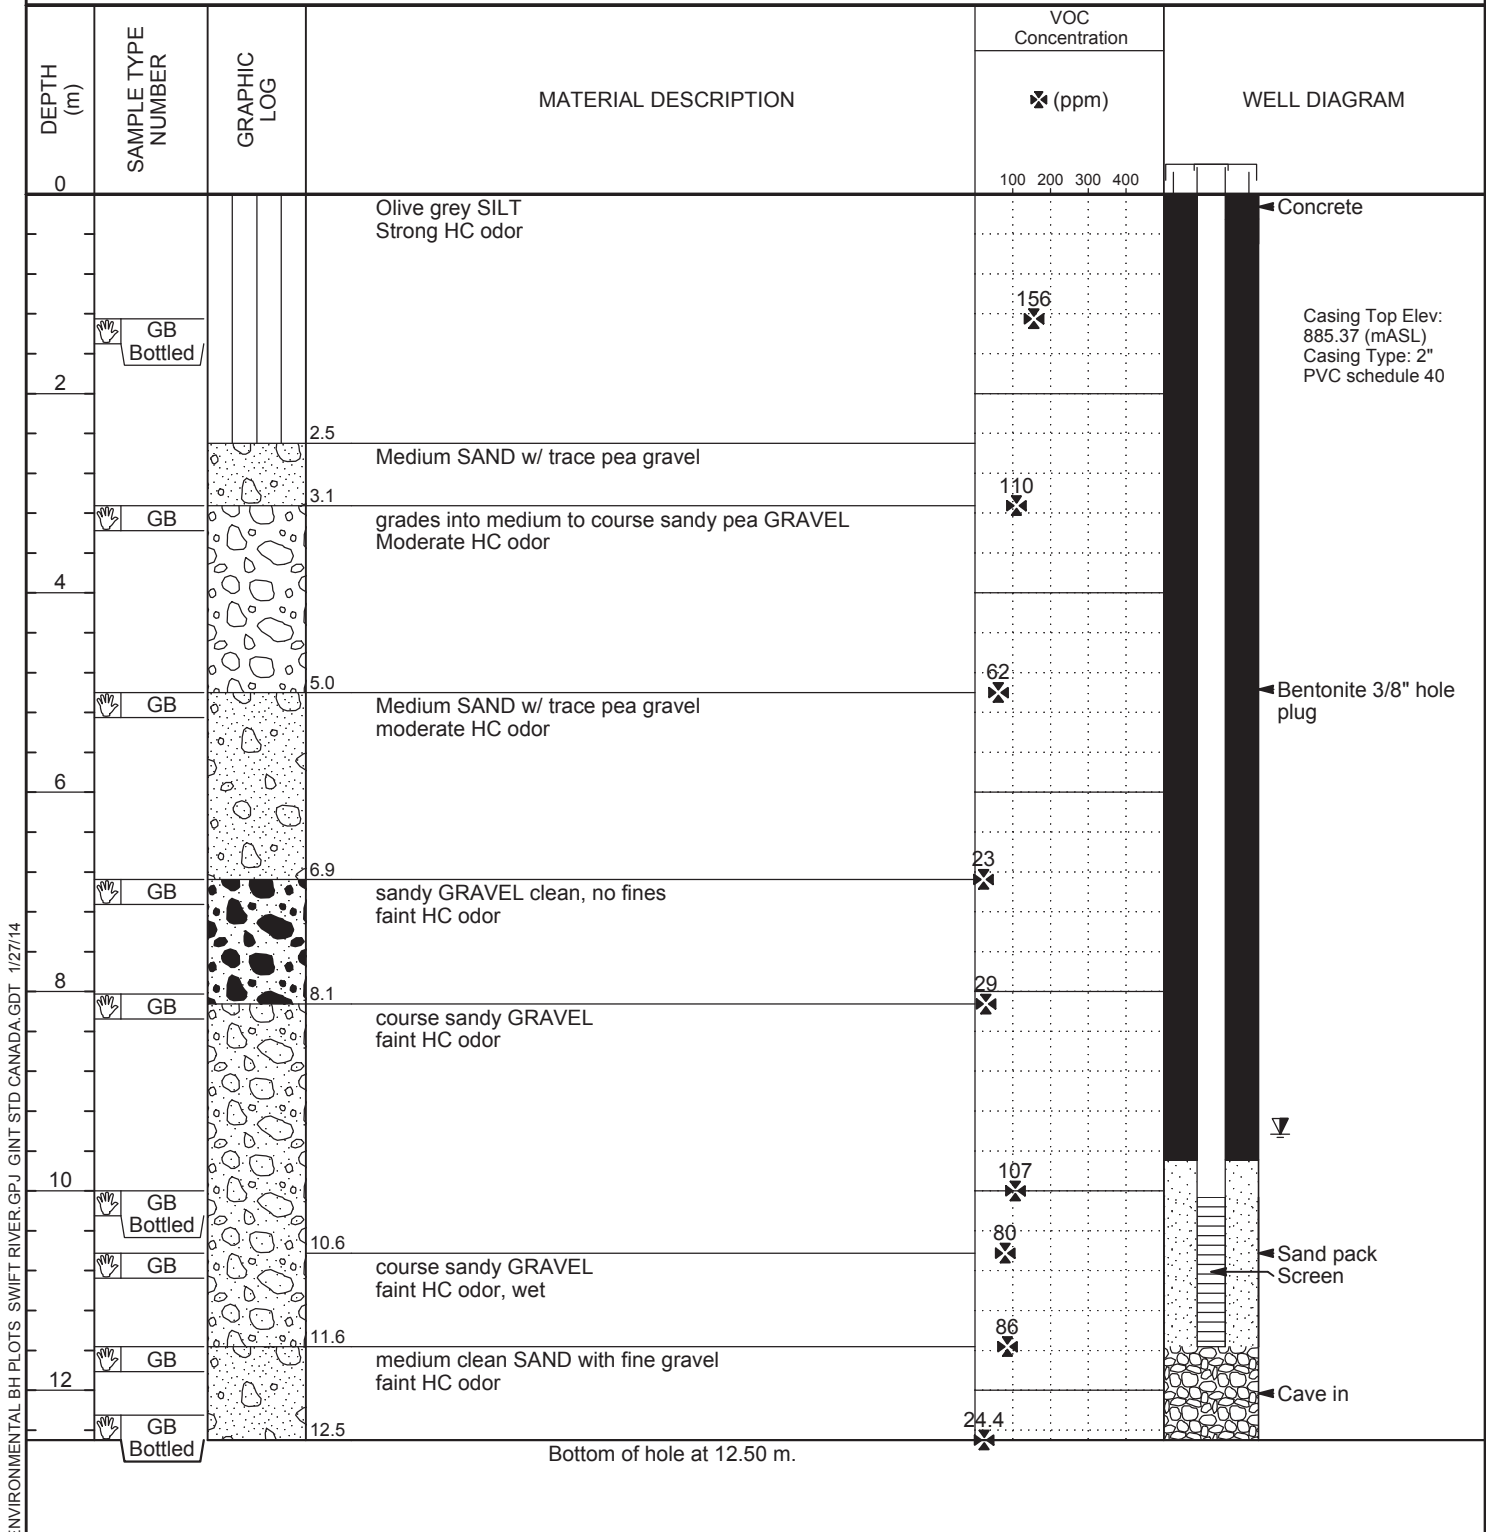

ENVIRONMENTAL BH PLOTS SWIFT RIVER.GPJ GINT STD CANADA.GDT 1/27/14