



Morrison Hershfield
2440 Don Reid Drive
Ottawa, ON K1H 1E1

BORING NUMBER MW47

CLIENT Government of Yukon - Site Assessment and Remediation Unit

PROJECT NAME Swift River

PROJECT NUMBER 5130973

PROJECT LOCATION Swift River Highway Maintance Camp, Yukon

DATE STARTED 11/14/13 COMPLETED 11/14/13

GROUND ELEVATION 882.31 mASL HOLE SIZE 152 mm (6 inch)

DRILLING CONTRACTOR Midnight Sun Drilling Inc.

UTM COORDINATES: 377759 mE

(UTM ZONE 9, NAD83) 6653747 mN


DRILLING METHOD Air Rotary

LOGGED BY J. Kerr

CHECKED BY F. Pearson

GROUND WATER LEVEL: 7.61 m / Elev 874.70 mASL

NOTES _____

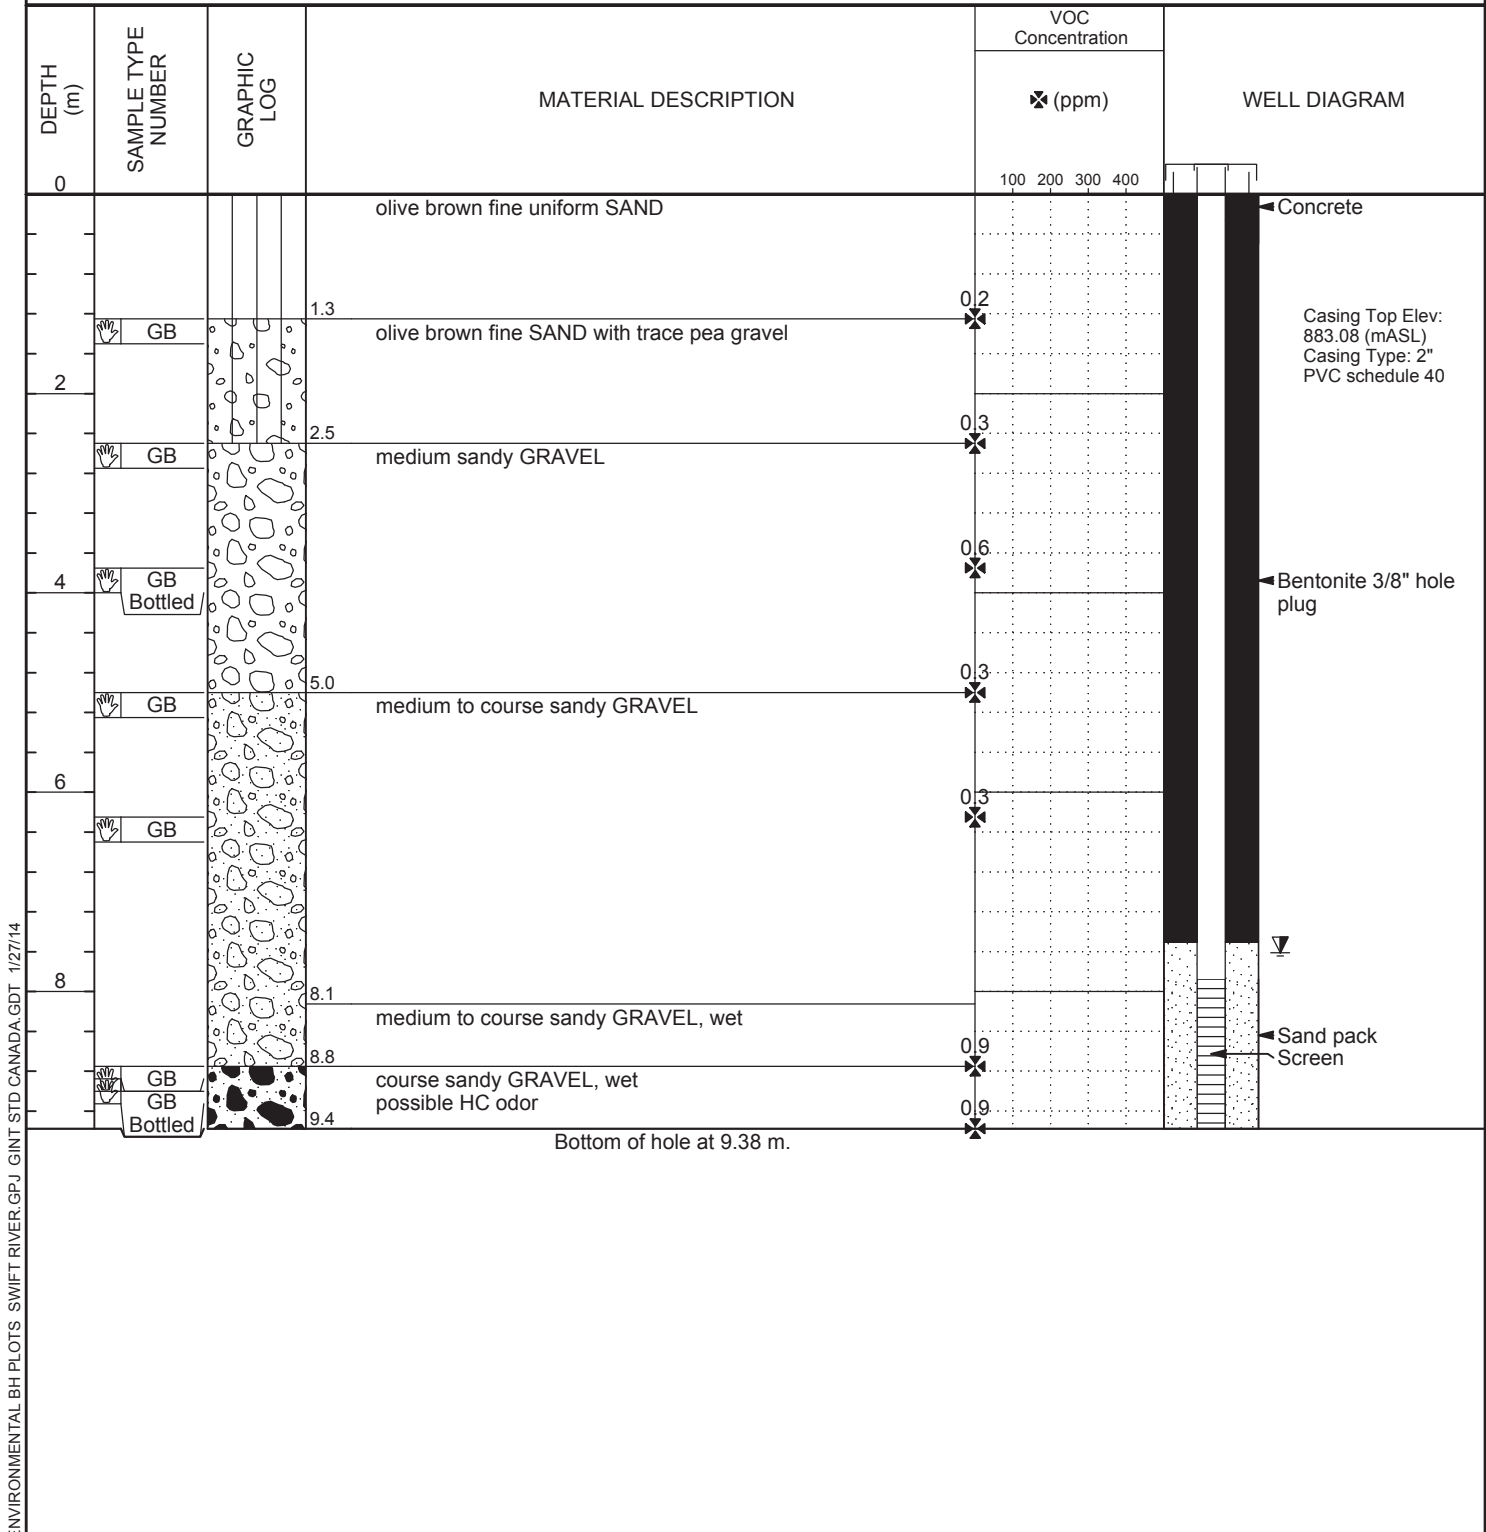

ENVIRONMENTAL BH PLOTS SWIFT RIVER.GPJ GINT STD CANADA.GDT 1/27/14