


ABS MONITORING WELL INSTALLATION	ARCTIC BACKHOE SERVICES	PROJECT NO. - BOREHOLE NO.
LEASE 105D11/6/810LTF	DRILL: AIR ROTARY	ENVSWM03344-02-14MW02
WHITEHORSE, YUKON	6726139.65N; 494623.45E; Zone 8	ELEVATION: 822.3 m


SAMPLE TYPE	<input type="checkbox"/> DISTURBED	<input type="checkbox"/> NO RECOVERY	<input type="checkbox"/> SPT	<input type="checkbox"/> A-CASING	<input type="checkbox"/> SHELBY TUBE	<input type="checkbox"/> CORE
BACKFILL TYPE	<input type="checkbox"/> BENTONITE	<input type="checkbox"/> PEA GRAVEL	<input type="checkbox"/> SLOUGH	<input type="checkbox"/> GROUT	<input type="checkbox"/> DRILL CUTTINGS	<input type="checkbox"/> SAND

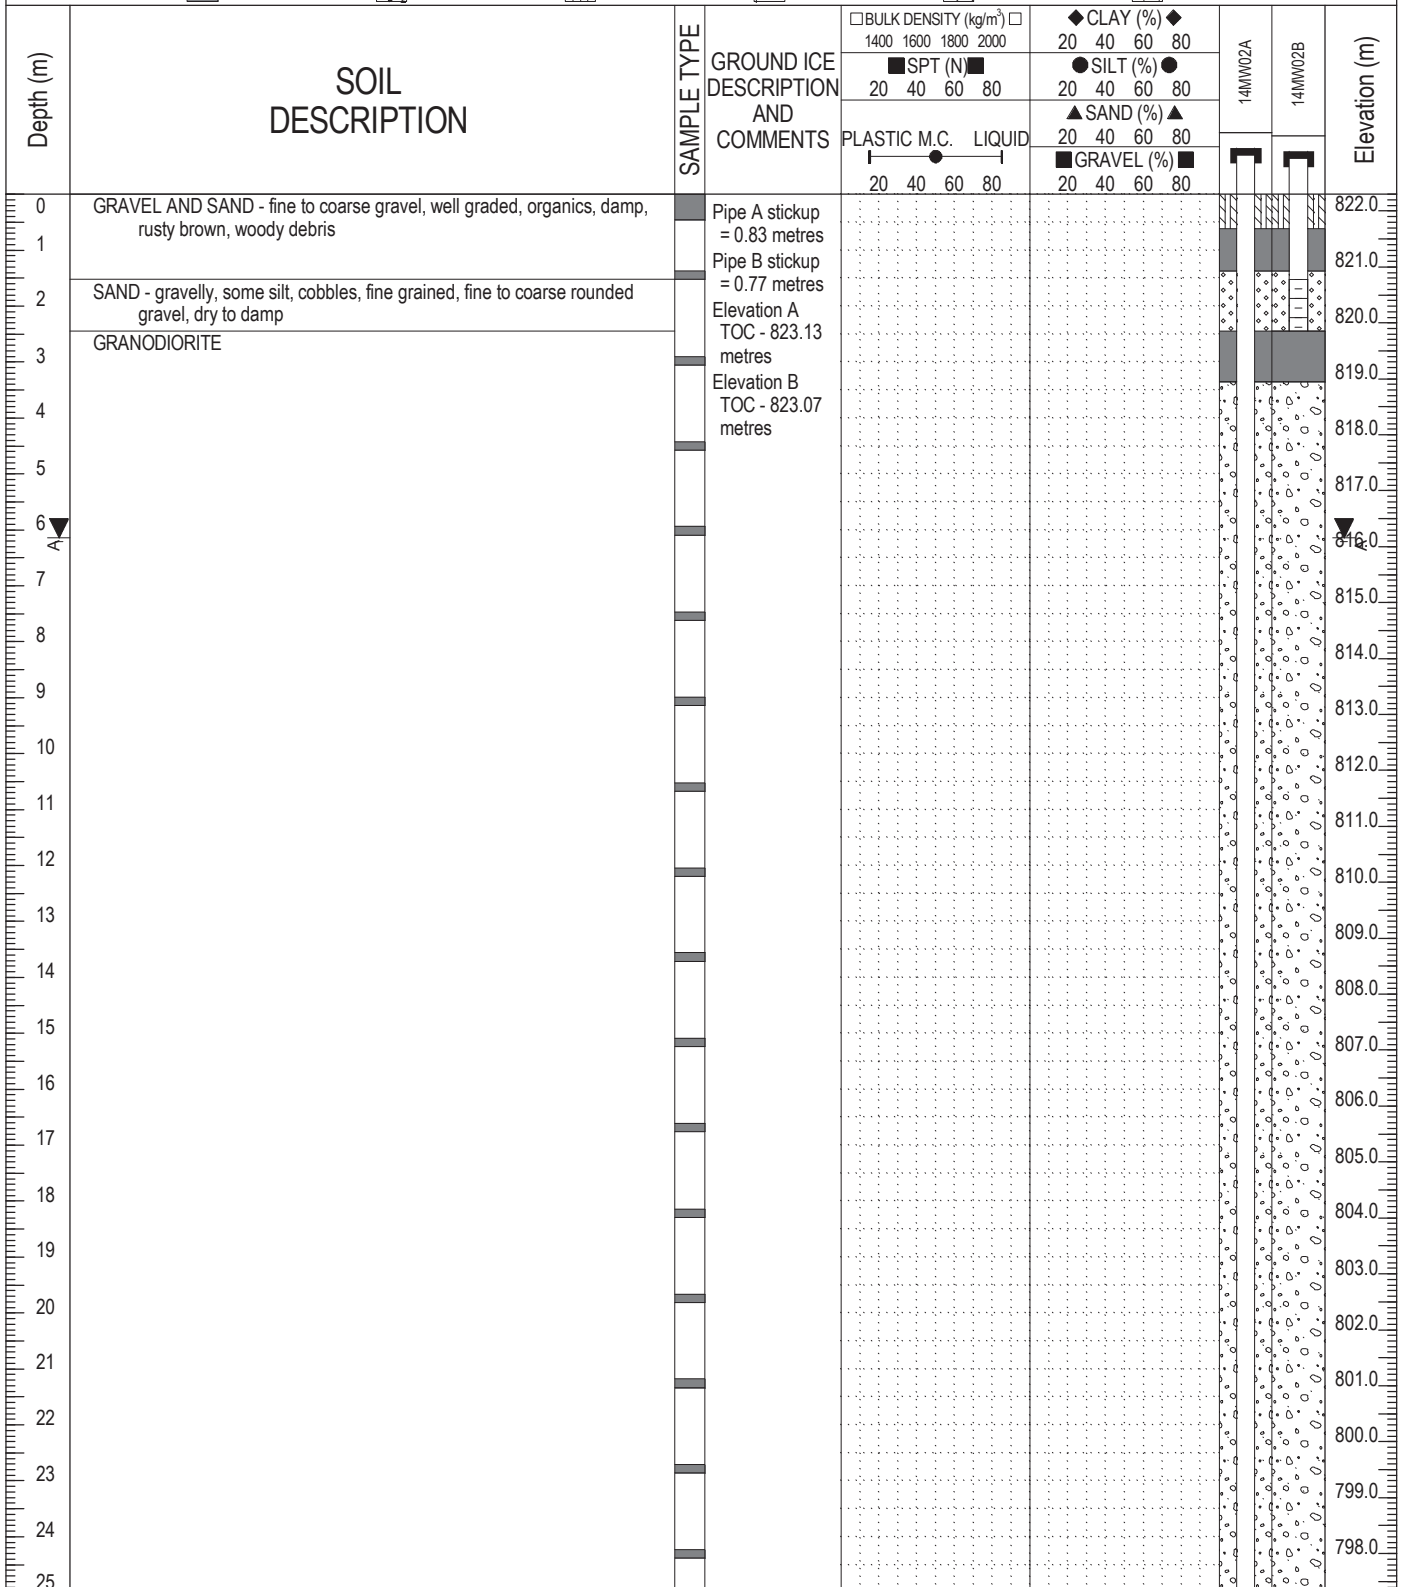

LOGGED BY: KR	COMPLETION DEPTH: 43.58m
REVIEWED BY: RM	COMPLETE: 14/09/23
DRAWING NO:	Page 1 of 2

ABS MONITORING WELL INSTALLATION	ARCTIC BACKHOE SERVICES	PROJECT NO. - BOREHOLE NO.
LEASE 105D11/6/810LTF	DRILL: AIR ROTARY	ENVSWM03344-02-14MW02
WHITEHORSE, YUKON	6726139.65N; 494623.45E; Zone 8	ELEVATION: 822.3 m

SAMPLE TYPE	<input type="checkbox"/> DISTURBED	<input type="checkbox"/> NO RECOVERY	<input type="checkbox"/> SPT	<input type="checkbox"/> A-CASING	<input type="checkbox"/> SHELBY TUBE	<input type="checkbox"/> CORE
BACKFILL TYPE	<input type="checkbox"/> BENTONITE	<input type="checkbox"/> PEA GRAVEL	<input type="checkbox"/> SLOUGH	<input type="checkbox"/> GROUT	<input type="checkbox"/> DRILL CUTTINGS	<input type="checkbox"/> SAND

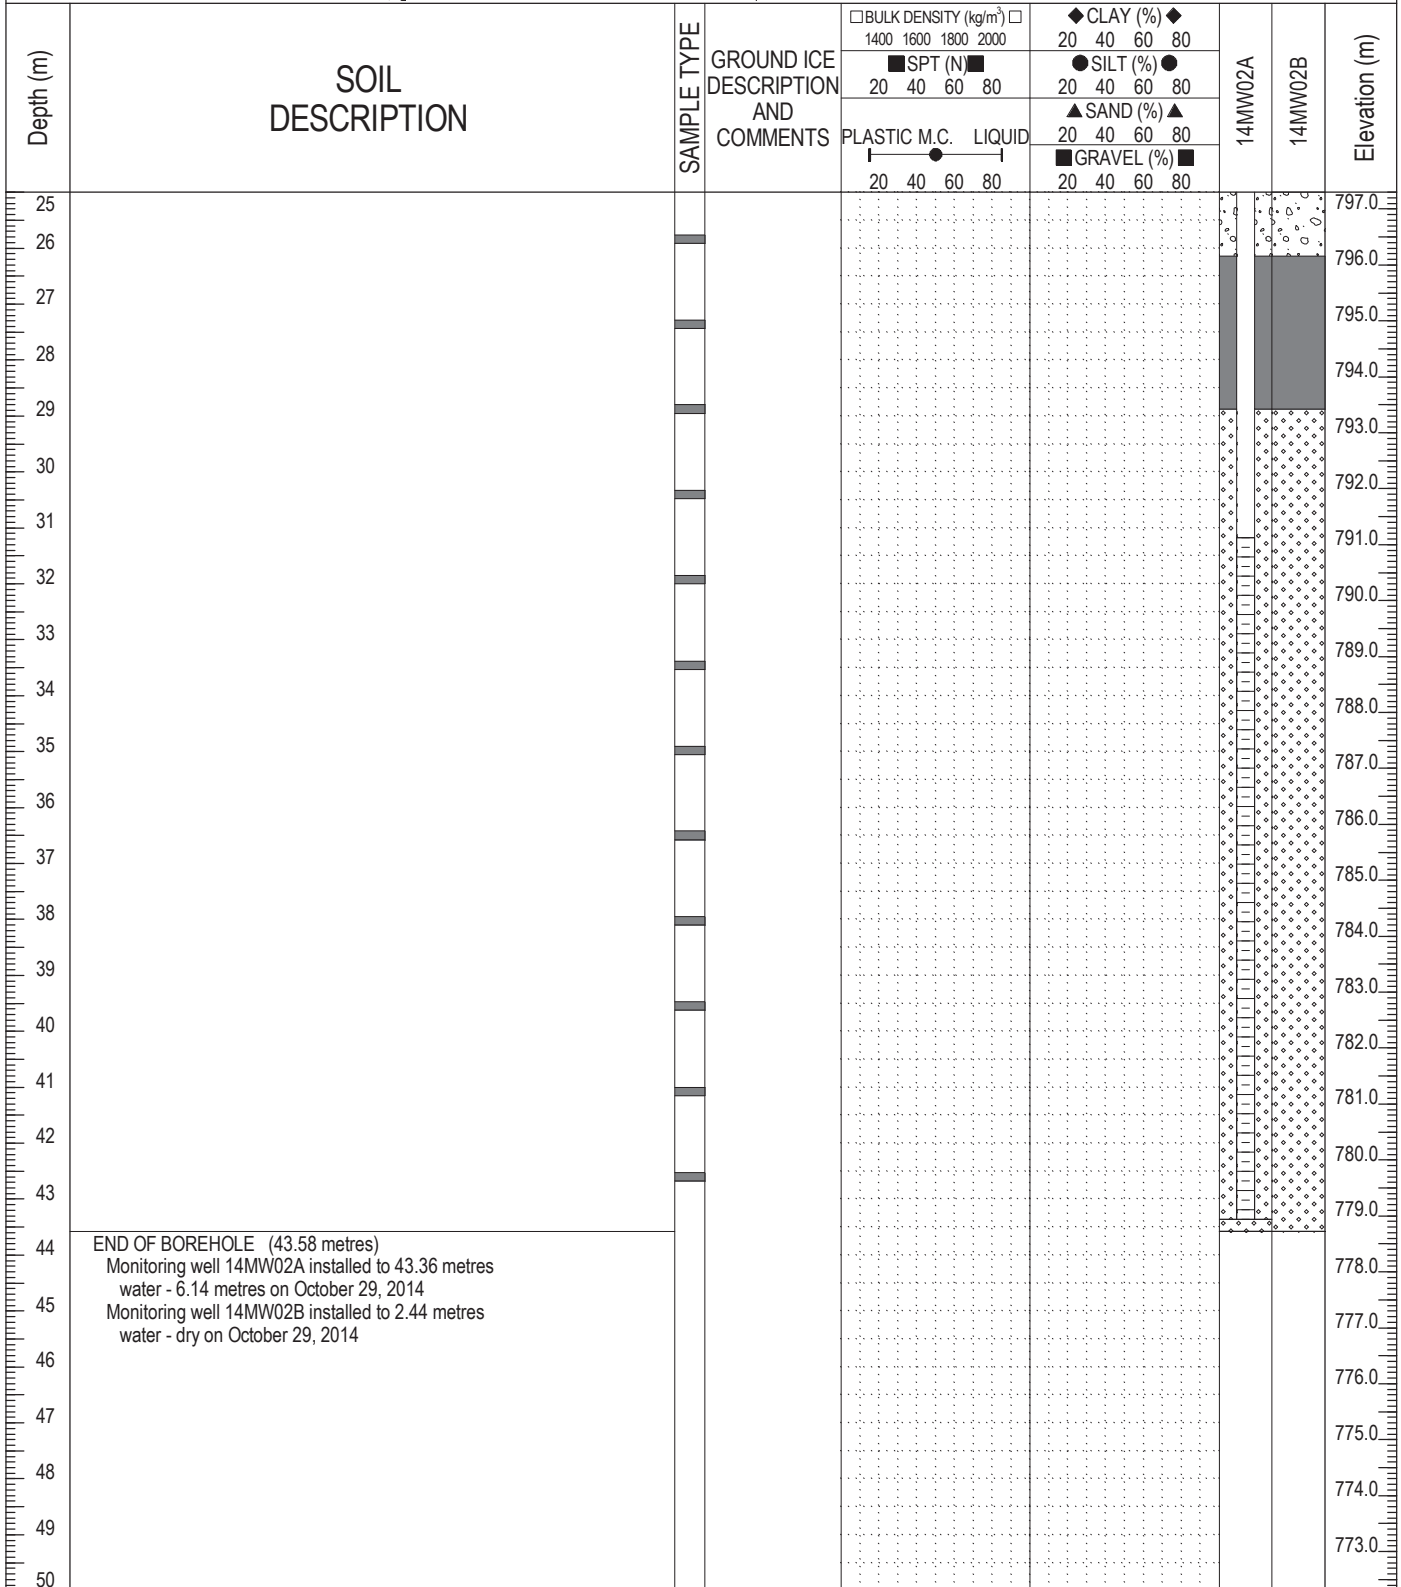

LOGGED BY: KR	COMPLETION DEPTH: 43.58m
REVIEWED BY: RM	COMPLETE: 14/09/23
DRAWING NO:	Page 2 of 2