



Carmacks Solid Waste Disposal Facility	CLIENT: VILLAGE OF CARMACKS	PROJECT NO. - BOREHOLE NO.
Monitoring Well Installation	DRILL: AIR ROTARY ODEX	W23101146.003 -MW11
Carmacks, YT	6883667N; 432861E; Zone 8	ELEVATION: 544.2m

SAMPLE TYPE	<input type="checkbox"/> DISTURBED	<input type="checkbox"/> NO RECOVERY	<input type="checkbox"/> SPT	<input type="checkbox"/> A-CASING	<input type="checkbox"/> SHELBY TUBE	<input type="checkbox"/> CORE
BACKFILL TYPE	<input type="checkbox"/> BENTONITE	<input type="checkbox"/> PEA GRAVEL	<input type="checkbox"/> SLOUGH	<input type="checkbox"/> GROUT	<input type="checkbox"/> DRILL CUTTINGS	<input type="checkbox"/> SAND

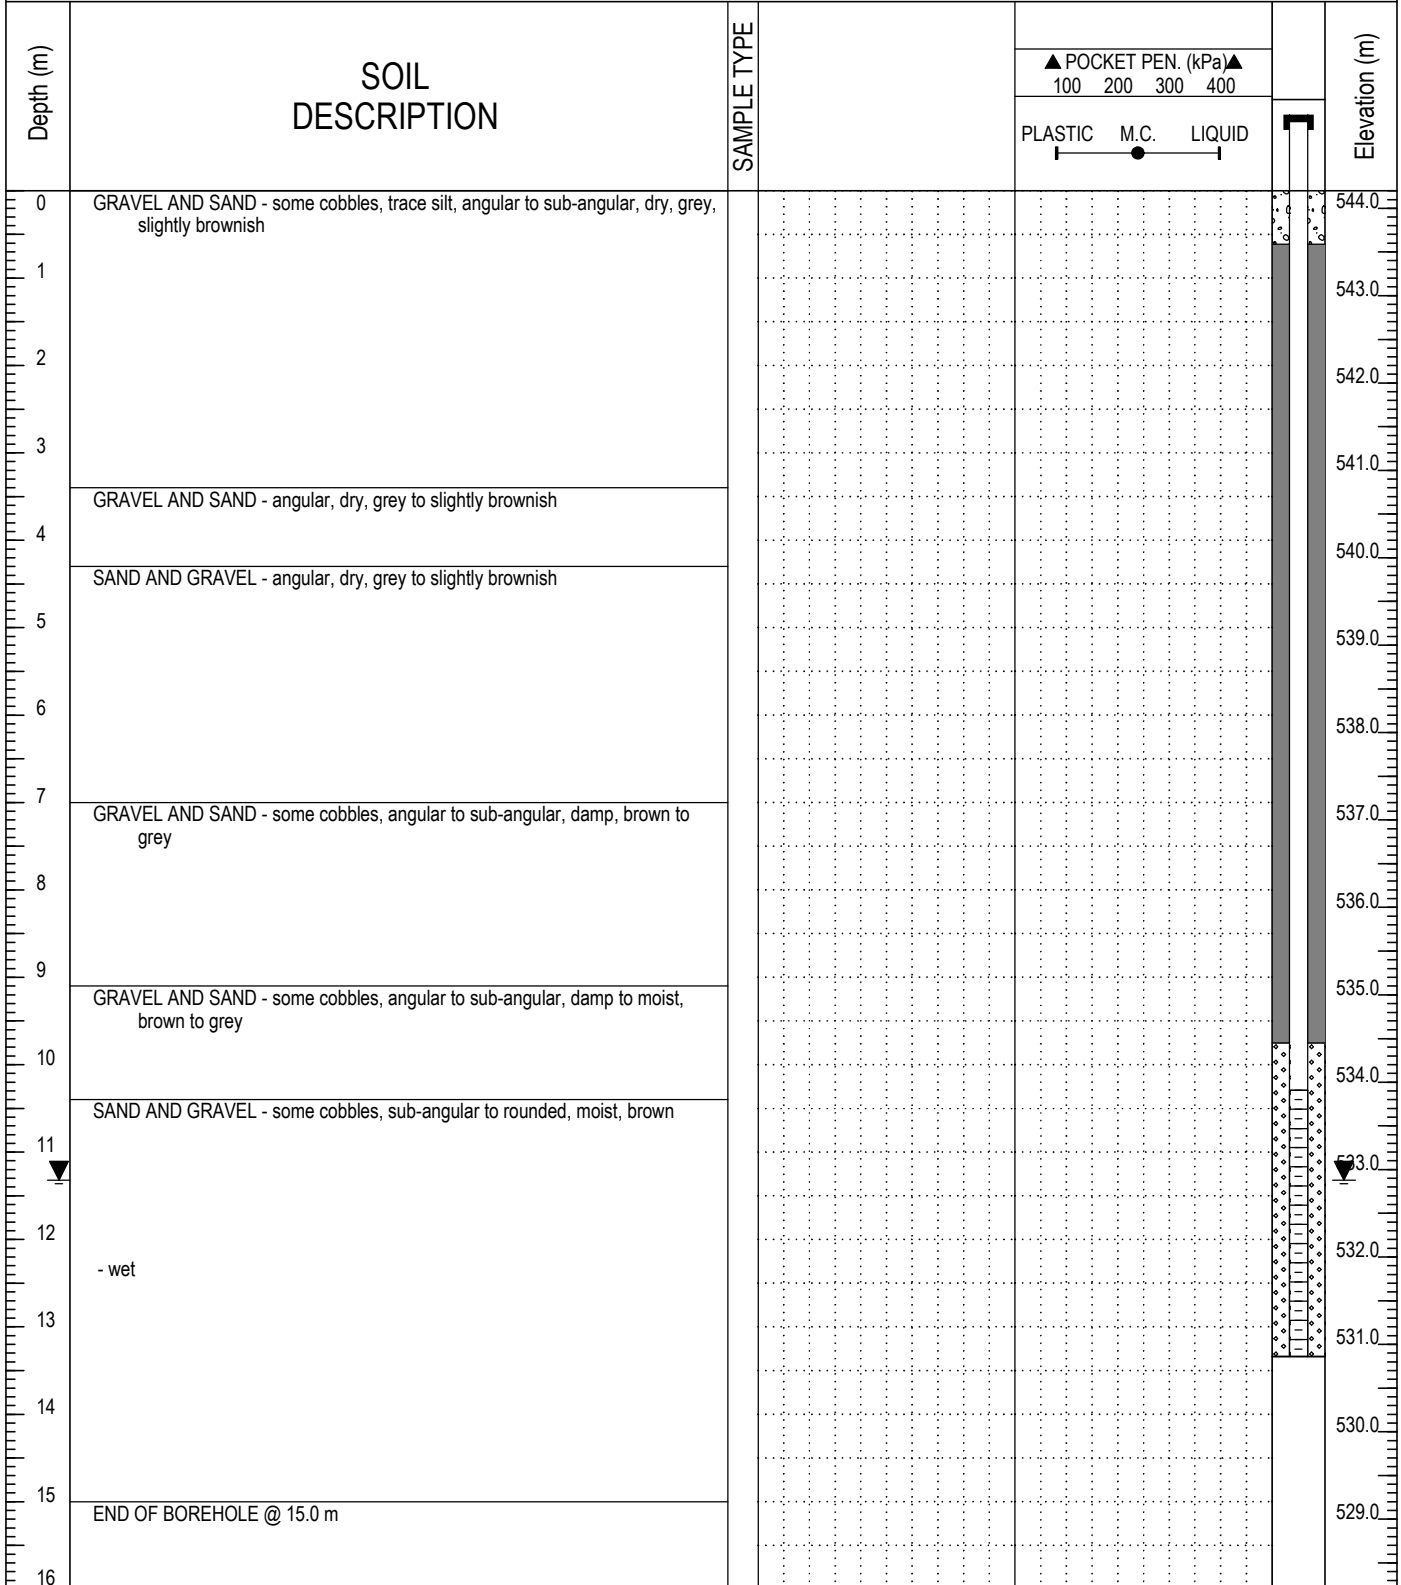

 <b>EBA Engineering Consultants Ltd.</b>	LOGGED BY: [REDACTED]	COMPLETION DEPTH: 15m
	REVIEWED BY: [REDACTED]	COMPLETE: 1/30/2009
	DRAWING NO:	Page 1 of 1