


PROJECT: TH Farm Groundwater	CLIENT: Tr'ondëk Hwëch'in	BOREHOLE ID: BH01-19
LOCATION: Dawson, YT UTM 7W 7102647 N , 590365 E		PROJECT NO.: XXXXXXXXXX
CONTRACTOR: Northern Sonic	METHOD: Sonic	ELEVATION (m):
SAMPLE TYPE <input checked="" type="checkbox"/> GRAB <input type="checkbox"/> SHELBY TUBE <input type="checkbox"/> SPLIT SPOON <input type="checkbox"/> BULK <input type="checkbox"/> NO RECOVERY <input type="checkbox"/> CORE		
BACKFILL TYPE <input checked="" type="checkbox"/> BENTONITE <input type="checkbox"/> GRAVEL <input type="checkbox"/> SLOUGH <input type="checkbox"/> GROUT <input type="checkbox"/> CUTTINGS <input type="checkbox"/> SAND		

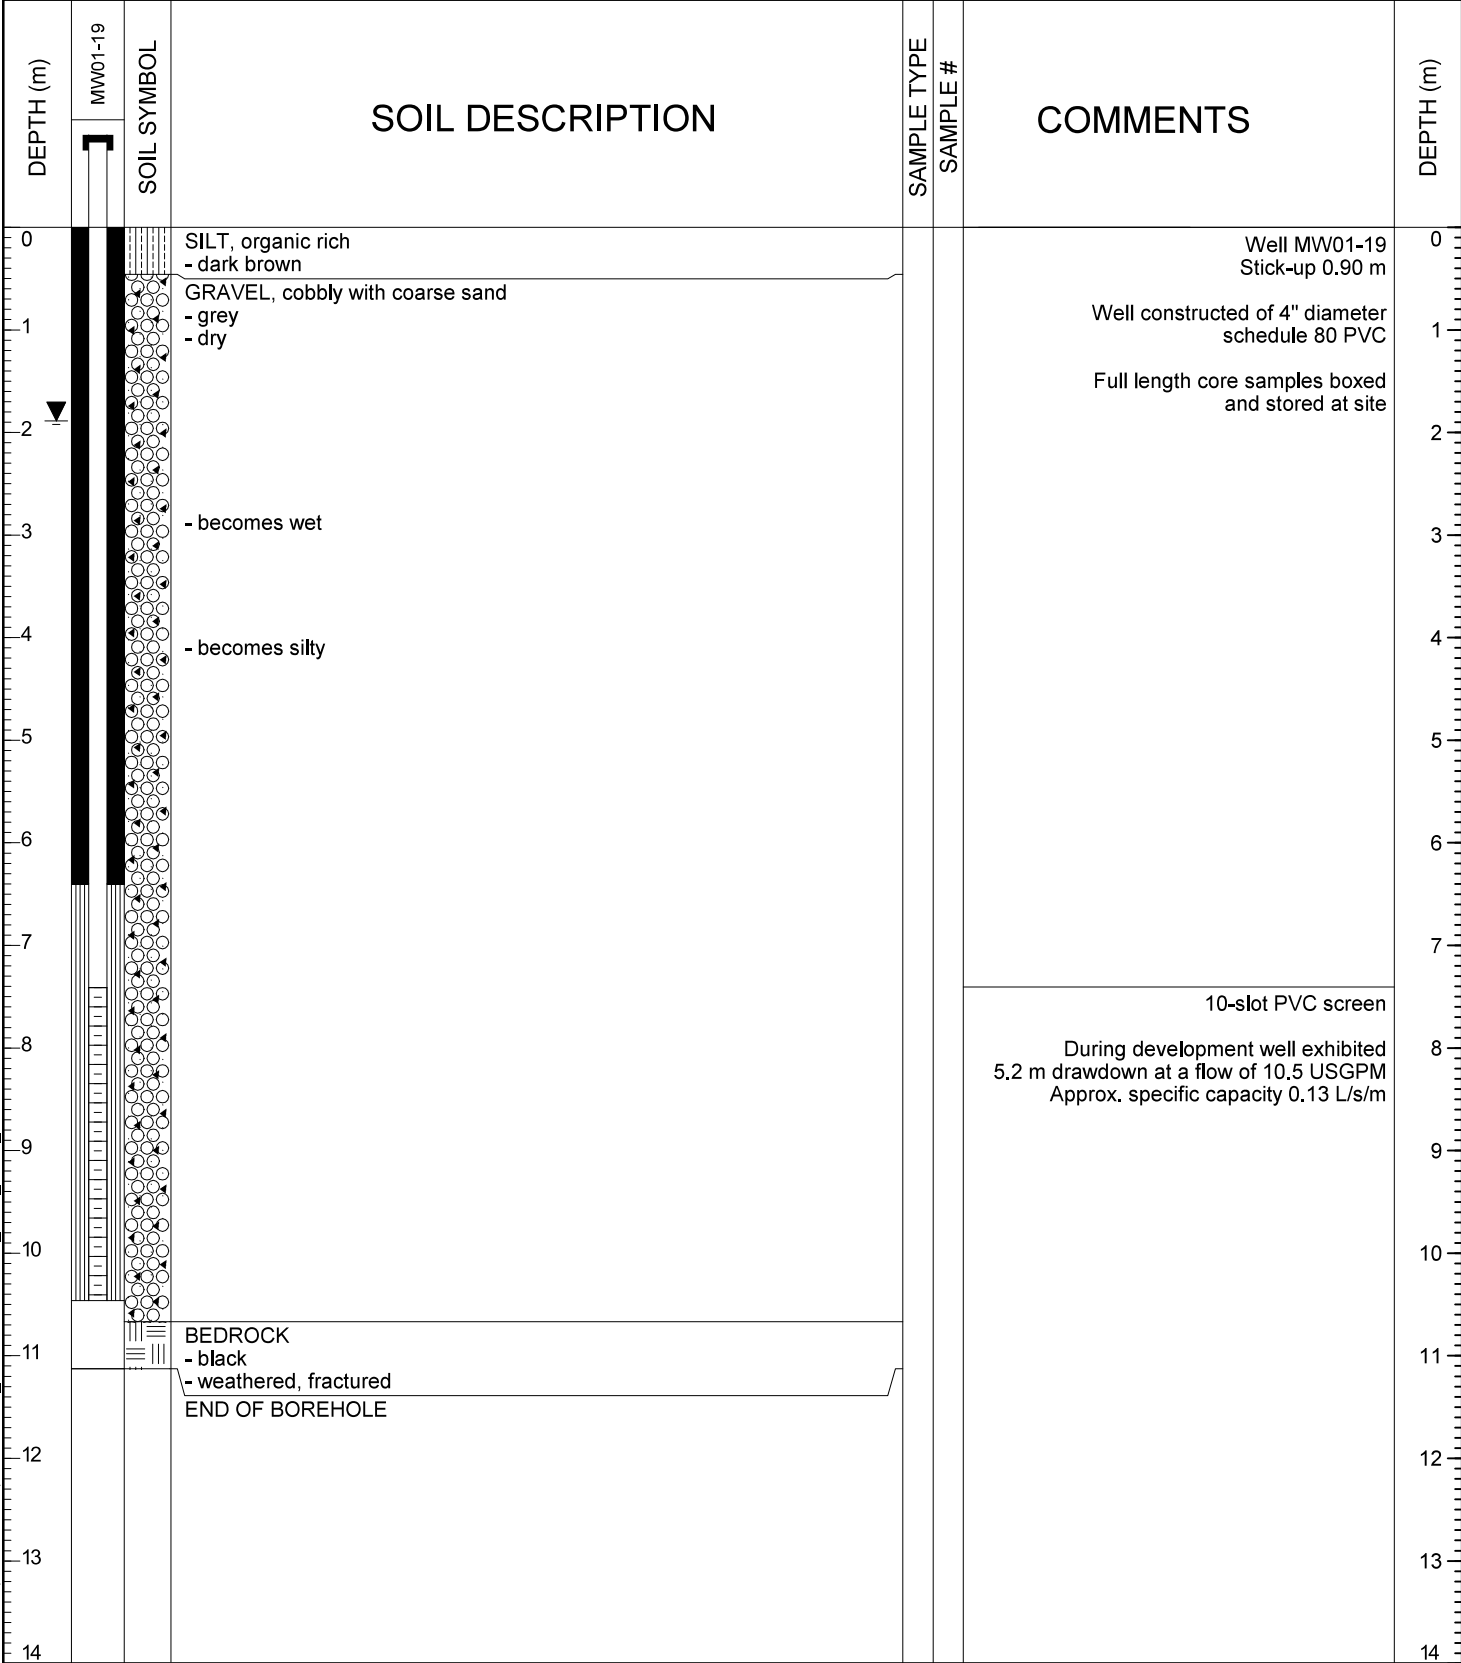

MW CONSTRUCTION (NO VAPOUR) : 190597000_TH-FARM.GPJ MH_GINT_DATA_TEMPLATE.GDT 19-11-19



LOGGED BY: XXXXXXXXXX	COMPLETION DEPTH: 11.13 m
REVIEWED BY: XXXXXXXXXX	COMPLETION DATE: 12-11-19
PROJECT ENGINEER:	Page 1 of 1