


# Morrison Hershfield Ltd.

# Borehole No: BH03

Project: Old Crow Sewage Lagoon Upgrade  
 Location: SW Lagoon Berm (See Figure 1)  
 Old Crow, YT

Project No: [REDACTED]  
 Ground Elev: 247.41 m  
 UTM: 548314 E; 7495279 N; Z 7

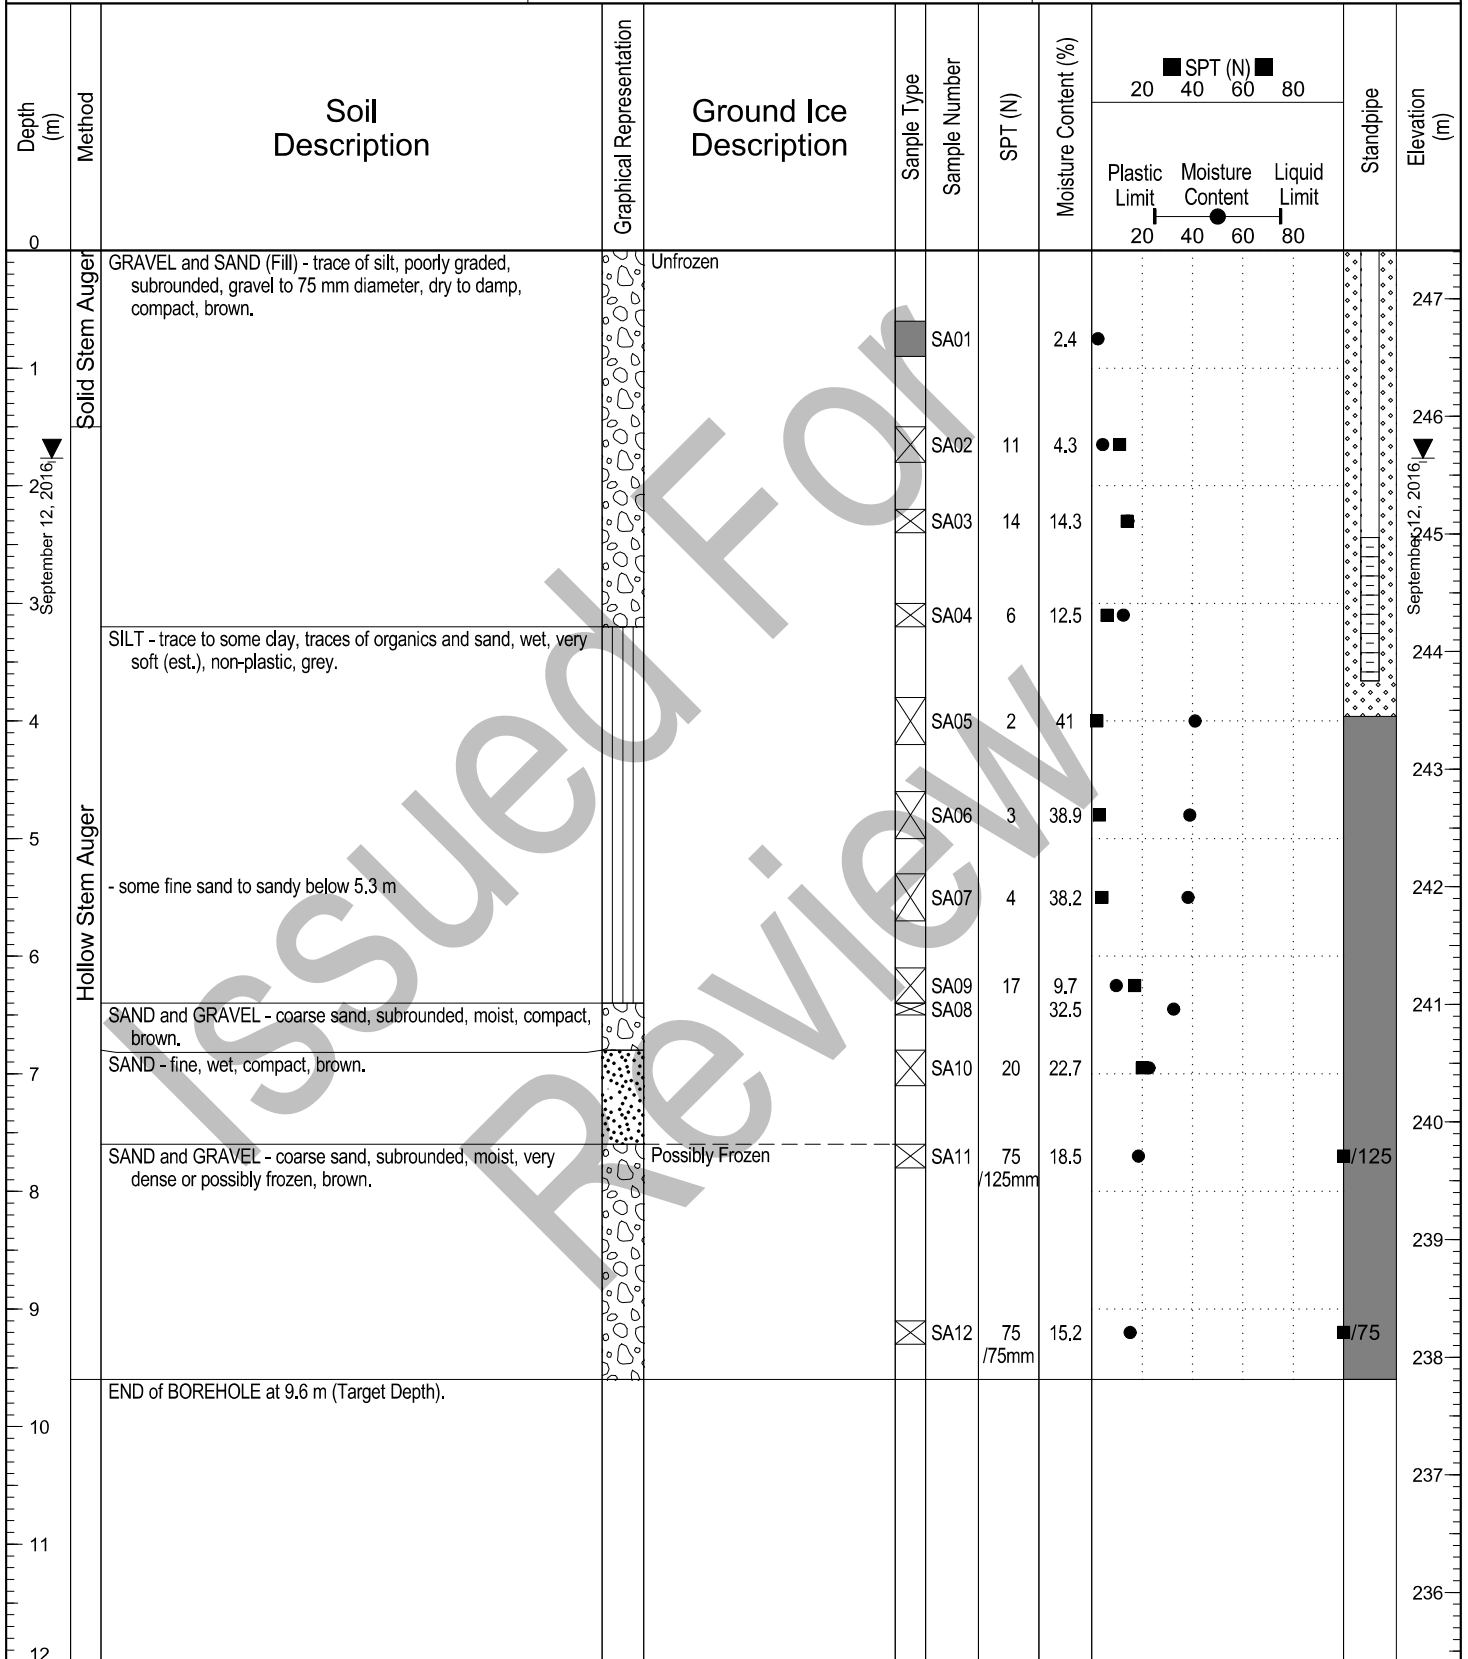

Contractor: Midnight Sun Drilling Inc.  
 Drilling Rig Type: MARL B-50  
 Logged By: [REDACTED]  
 Reviewed By: [REDACTED]

Completion Depth: 9.6 m  
 Start Date: September 9, 2016  
 Completion Date: September 9, 2016  
 Page 1 of 1