


Morrison Hershfield Ltd.

Borehole No: BH04

Project: Old Crow Sewage Lagoon Upgrade
 Location: South Lagoon Berm (See Figure 1)
 Old Crow, YT

Project No: [REDACTED]
 Ground Elev: 247.3 m
 UTM: 548354 E; 7495293 N; Z 7

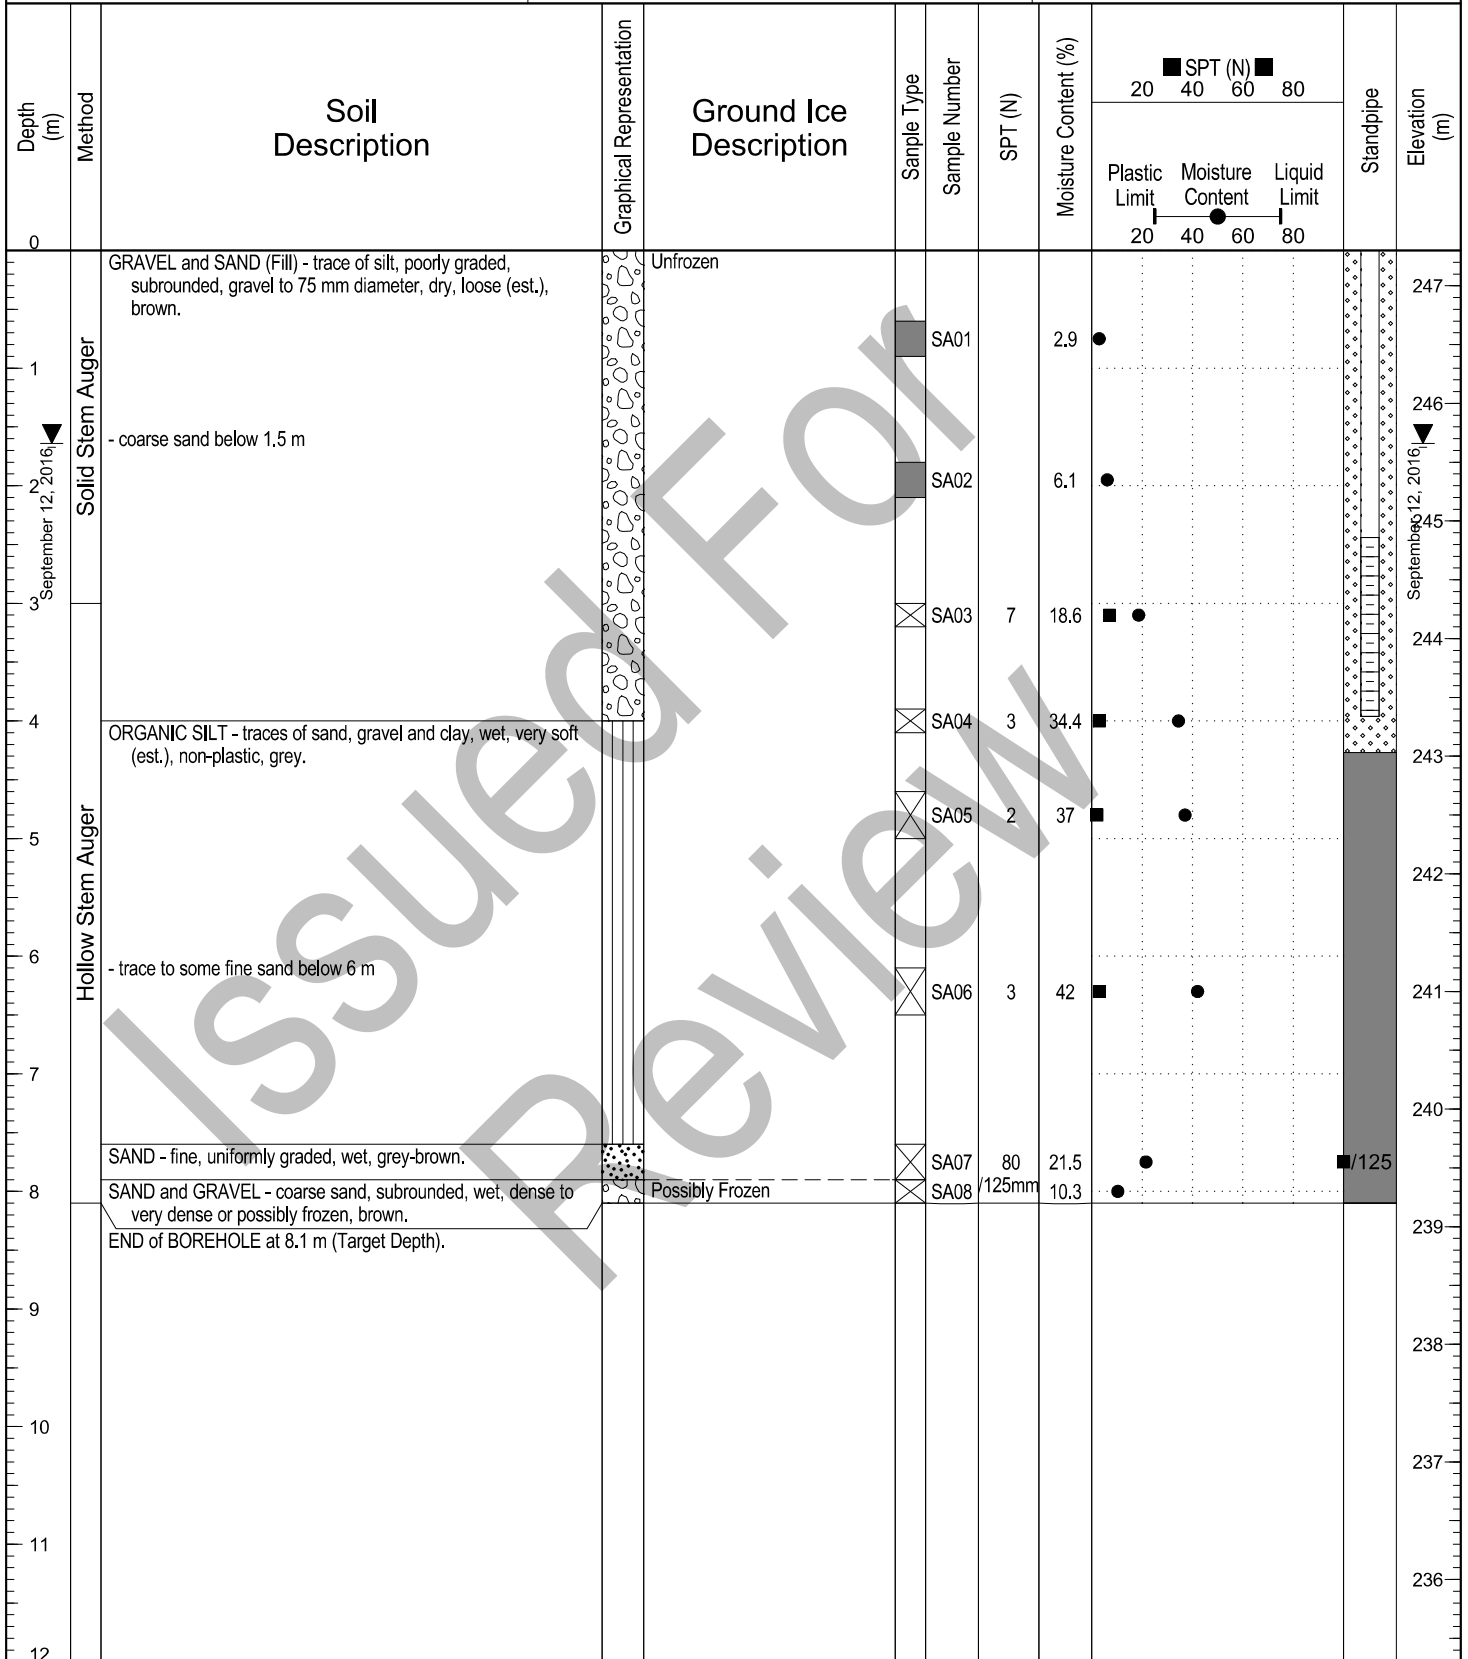

Contractor: Midnight Sun Drilling Inc.
 Drilling Rig Type: MARL B-50
 Logged By: [REDACTED]
 Reviewed By: [REDACTED]

Completion Depth: 8.1 m
 Start Date: September 9, 2016
 Completion Date: September 10, 2016
 Page 1 of 1