


Waste Water Treatment Plant	CLIENT: GJ Bull & Associates	BOREHOLE NO: 1200014-BH01
Sewer Line Extension	DRILL: CME 750 c/w Solid Flight Augers	PROJECT NO: [REDACTED]
Carmacks, YT	UTM ZONE: 8 N6885437 E431892	ELEVATION: 519.1 m

SAMPLE TYPE	<input checked="" type="checkbox"/> GRAB SAMPLE	<input checked="" type="checkbox"/> NO RECOVERY	<input checked="" type="checkbox"/> STANDARD PEN.	<input type="checkbox"/> 75 mm SPOON	<input type="checkbox"/> COREL BARREL	
BACKFILL TYPE	<input checked="" type="checkbox"/> BENTONITE	<input type="checkbox"/> PEA GRAVEL	<input type="checkbox"/> SLOUGH	<input type="checkbox"/> GROUT	<input checked="" type="checkbox"/> DRILL CUTTINGS	<input type="checkbox"/> SAND

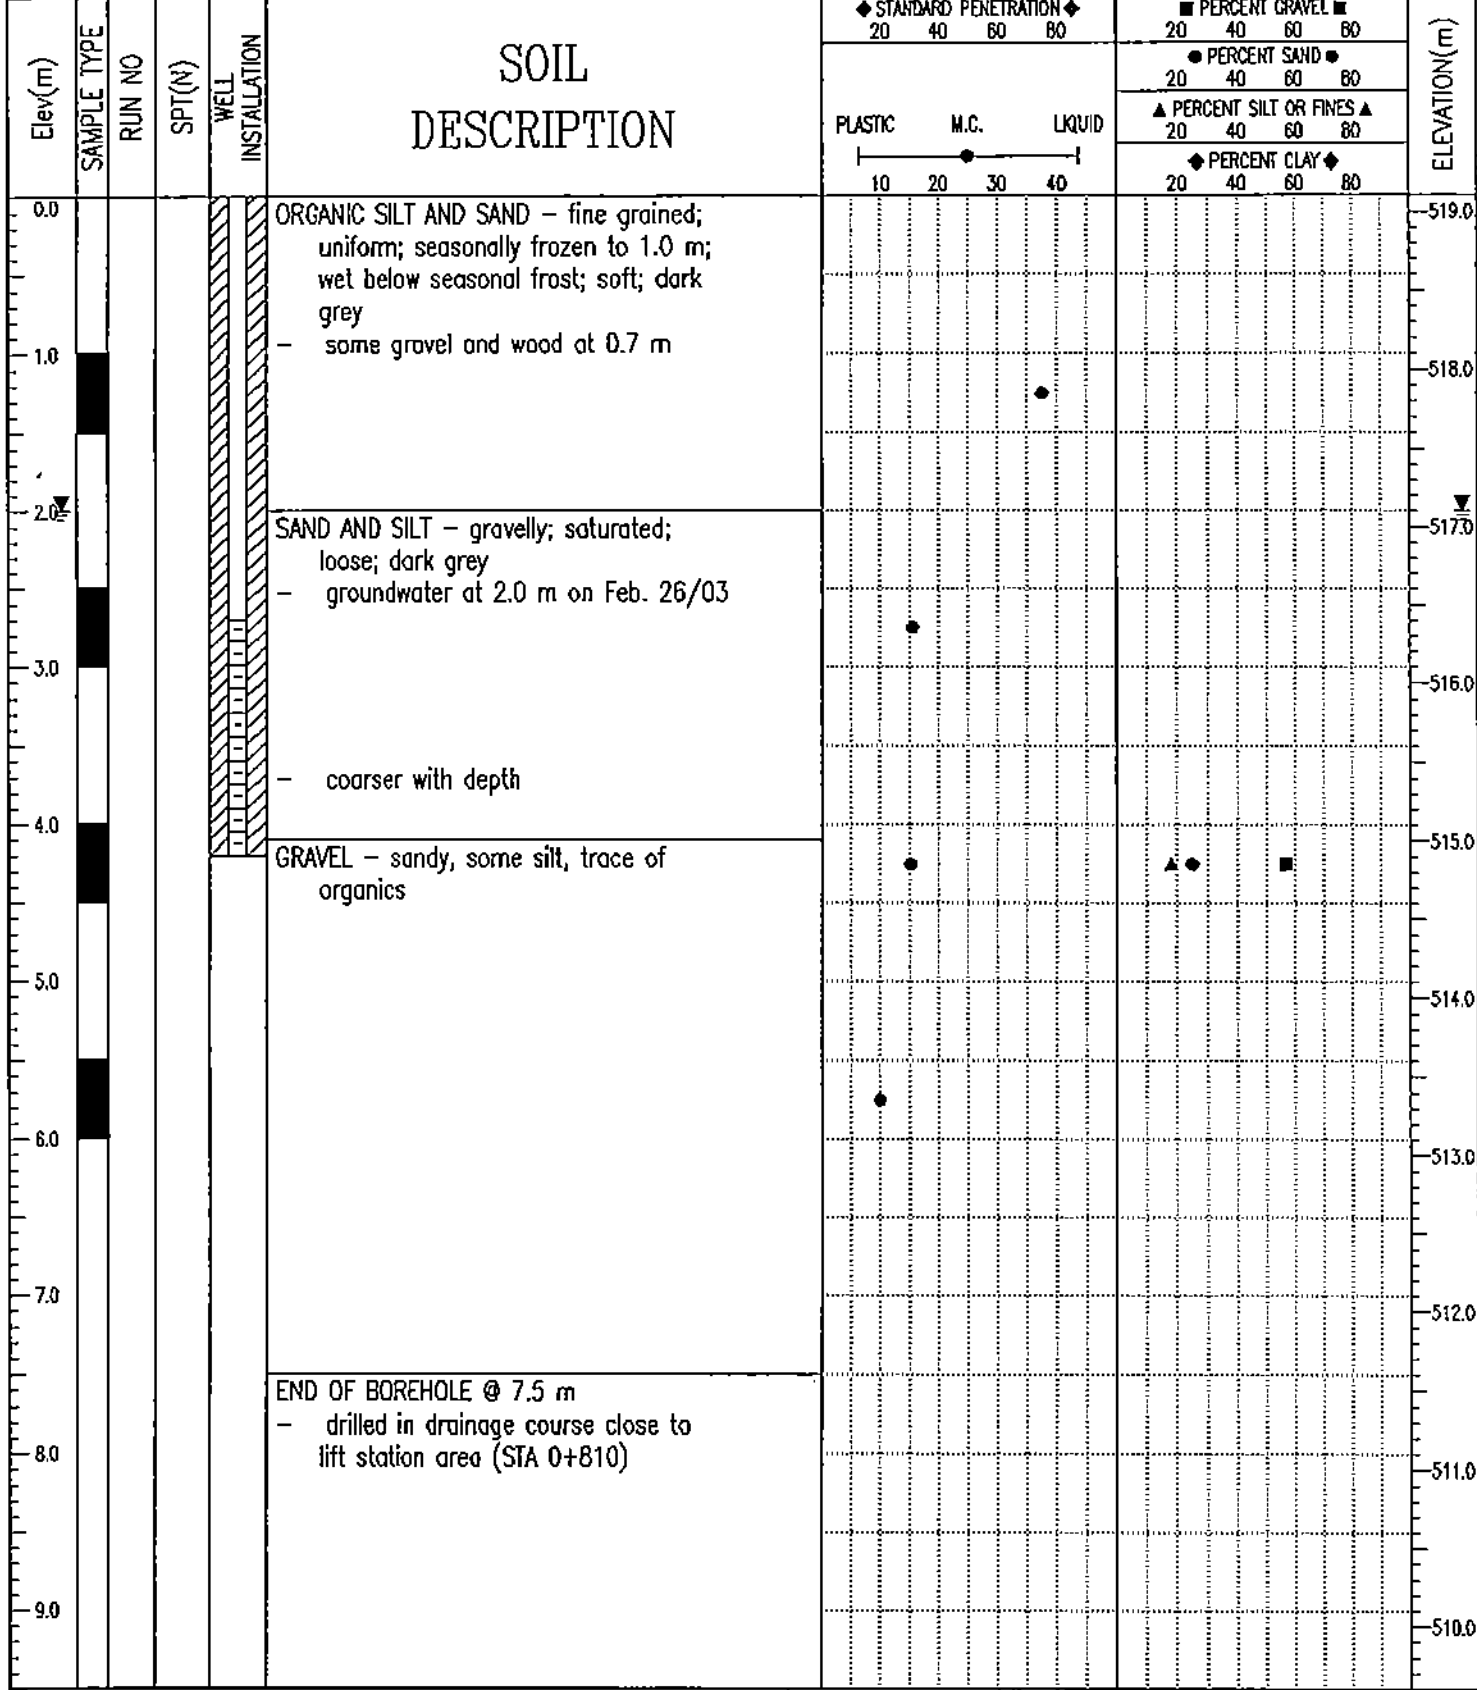

EBA Engineering Consultants Ltd. Whitehorse, Yukon	LOGGED BY: [REDACTED] REVIEWED BY: [REDACTED]	COMPLETION DEPTH: 7.5 m COMPLETE: 25/02/03
--	--	---