


Waste Water Treatment Plant	CLIENT: GJ Bull & Associates	BOREHOLE NO: 1200D14-BH02
Sewer Line Extension	DRILL: CME 750 c/w Solid Flight Augers	PROJECT NO: [REDACTED]
Carmacks, YT	UTM ZONE: 8 N6885248 E432066	ELEVATION: 521.1 m
SAMPLE TYPE	<input checked="" type="checkbox"/> GRAB SAMPLE <input type="checkbox"/> NO RECOVERY <input checked="" type="checkbox"/> STANDARD PEN. <input type="checkbox"/> 75 mm SPOON <input type="checkbox"/> CRREL BARREL	
BACKFILL TYPE	<input checked="" type="checkbox"/> BENTONITE <input type="checkbox"/> PEA GRAVEL <input type="checkbox"/> SLOUGH <input type="checkbox"/> GROUT <input checked="" type="checkbox"/> DRILL CUTTINGS <input type="checkbox"/> SAND	

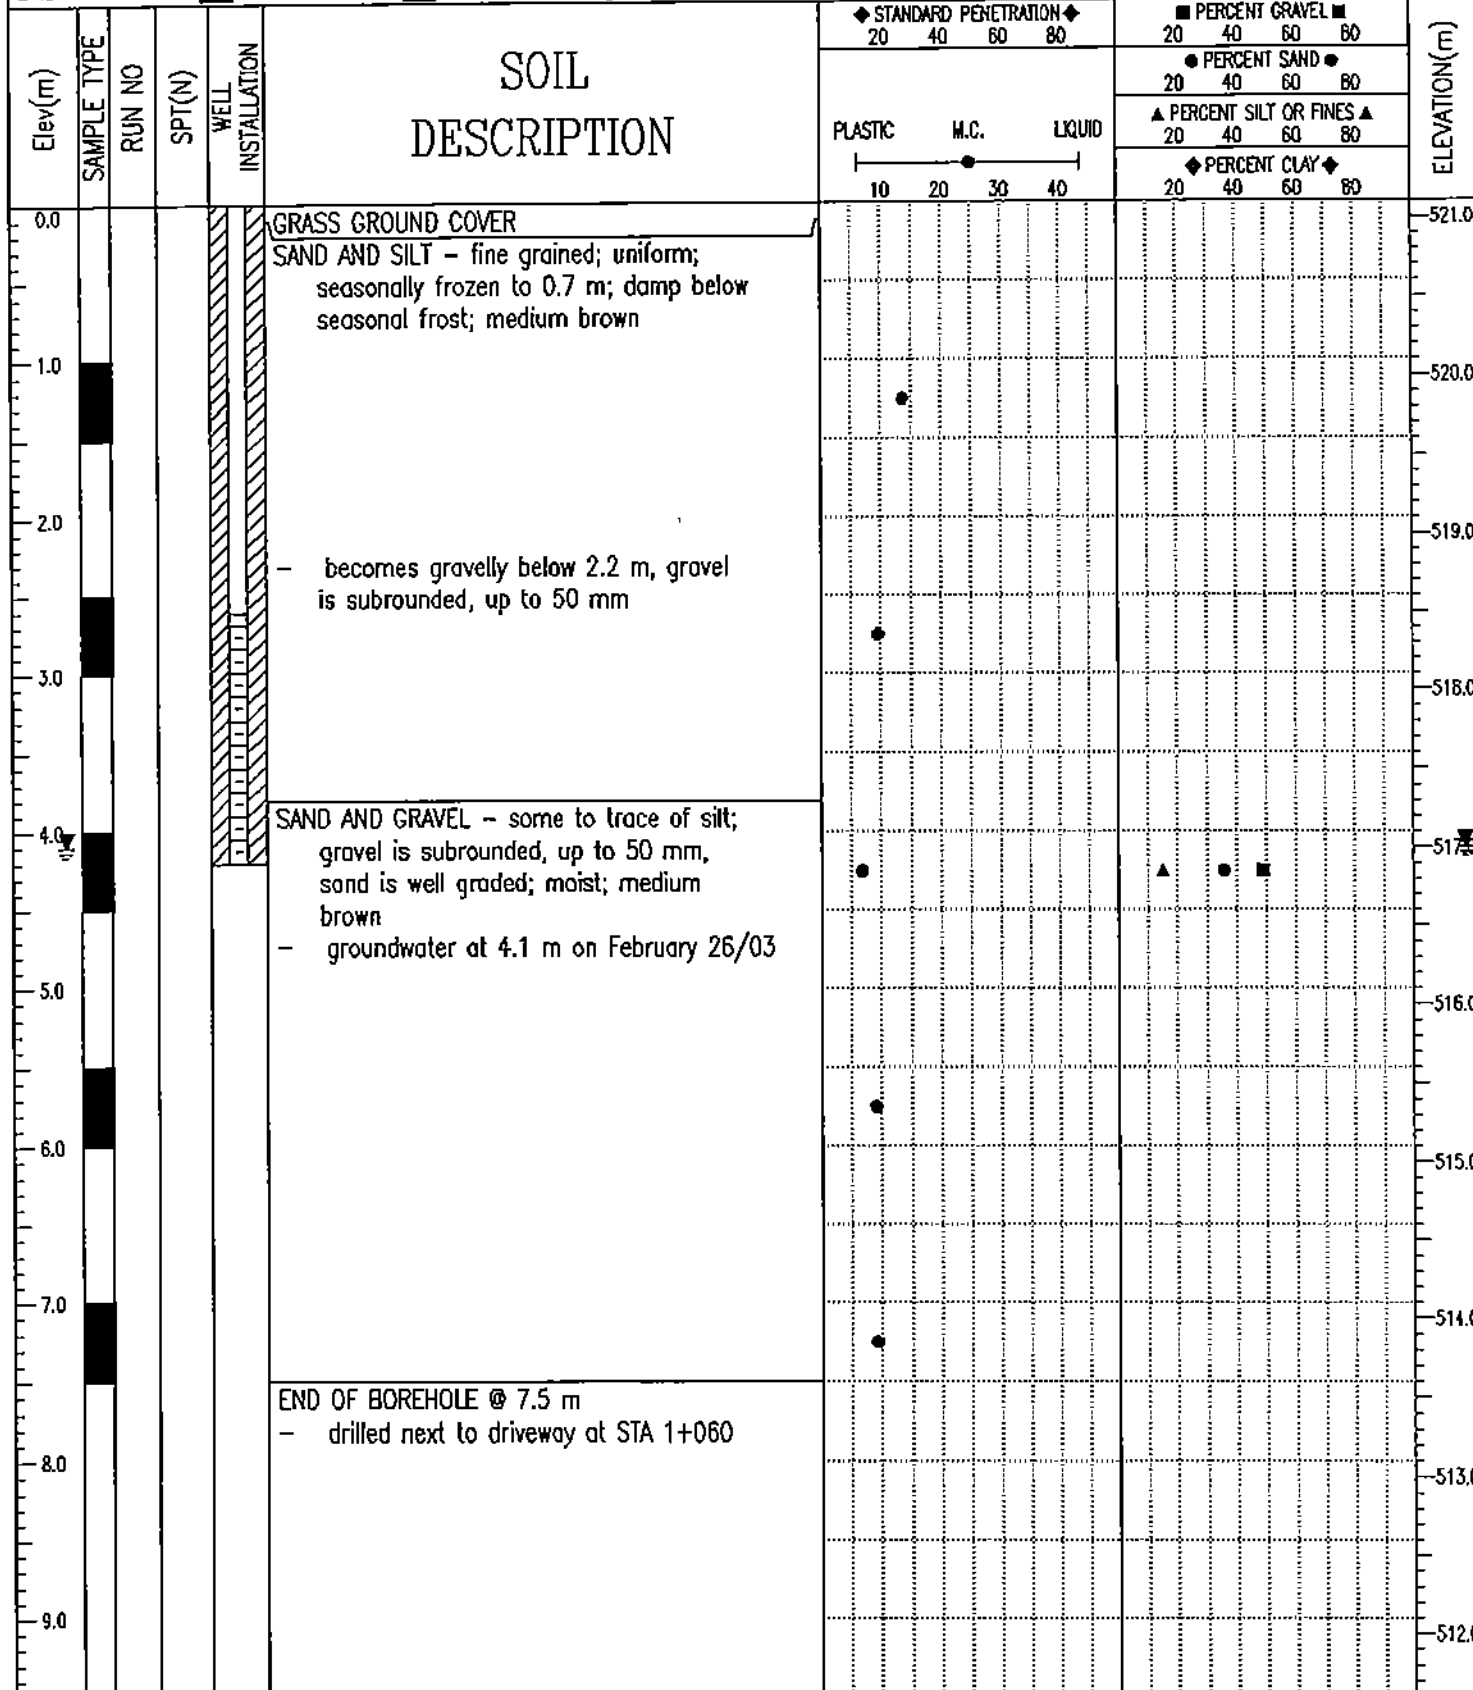

EBA Engineering Consultants Ltd.
Whitehorse, Yukon

LOGGED BY: [REDACTED]	COMPLETION DEPTH: 7.5 m
REVIEWED BY: [REDACTED]	COMPLETE: 25/02/03

03/10/16 10:25 AM (MILLER)