


Waste Water Treatment Plant	CLIENT: GJ Bull & Associates	BOREHOLE NO: 1200014-BH03
Sewer Line Extension	DRILL: CME 750 c/w Solid Flight Augers	PROJECT NO: [REDACTED]
Carmacks, YT	UTM ZONE: 8 N6885145 E432185	ELEVATION: 521.1 m

SAMPLE TYPE	<input checked="" type="checkbox"/> GRAB SAMPLE	<input type="checkbox"/> NO RECOVERY	<input checked="" type="checkbox"/> STANDARD PEN.	<input type="checkbox"/> 75 mm SPOON	<input type="checkbox"/> CRREL BARREL	
BACKFILL TYPE	<input checked="" type="checkbox"/> BENTONITE	<input type="checkbox"/> PEA GRAVEL	<input type="checkbox"/> SLOUGH	<input type="checkbox"/> GROUT	<input checked="" type="checkbox"/> DRILL CUTTINGS	<input type="checkbox"/> SAND

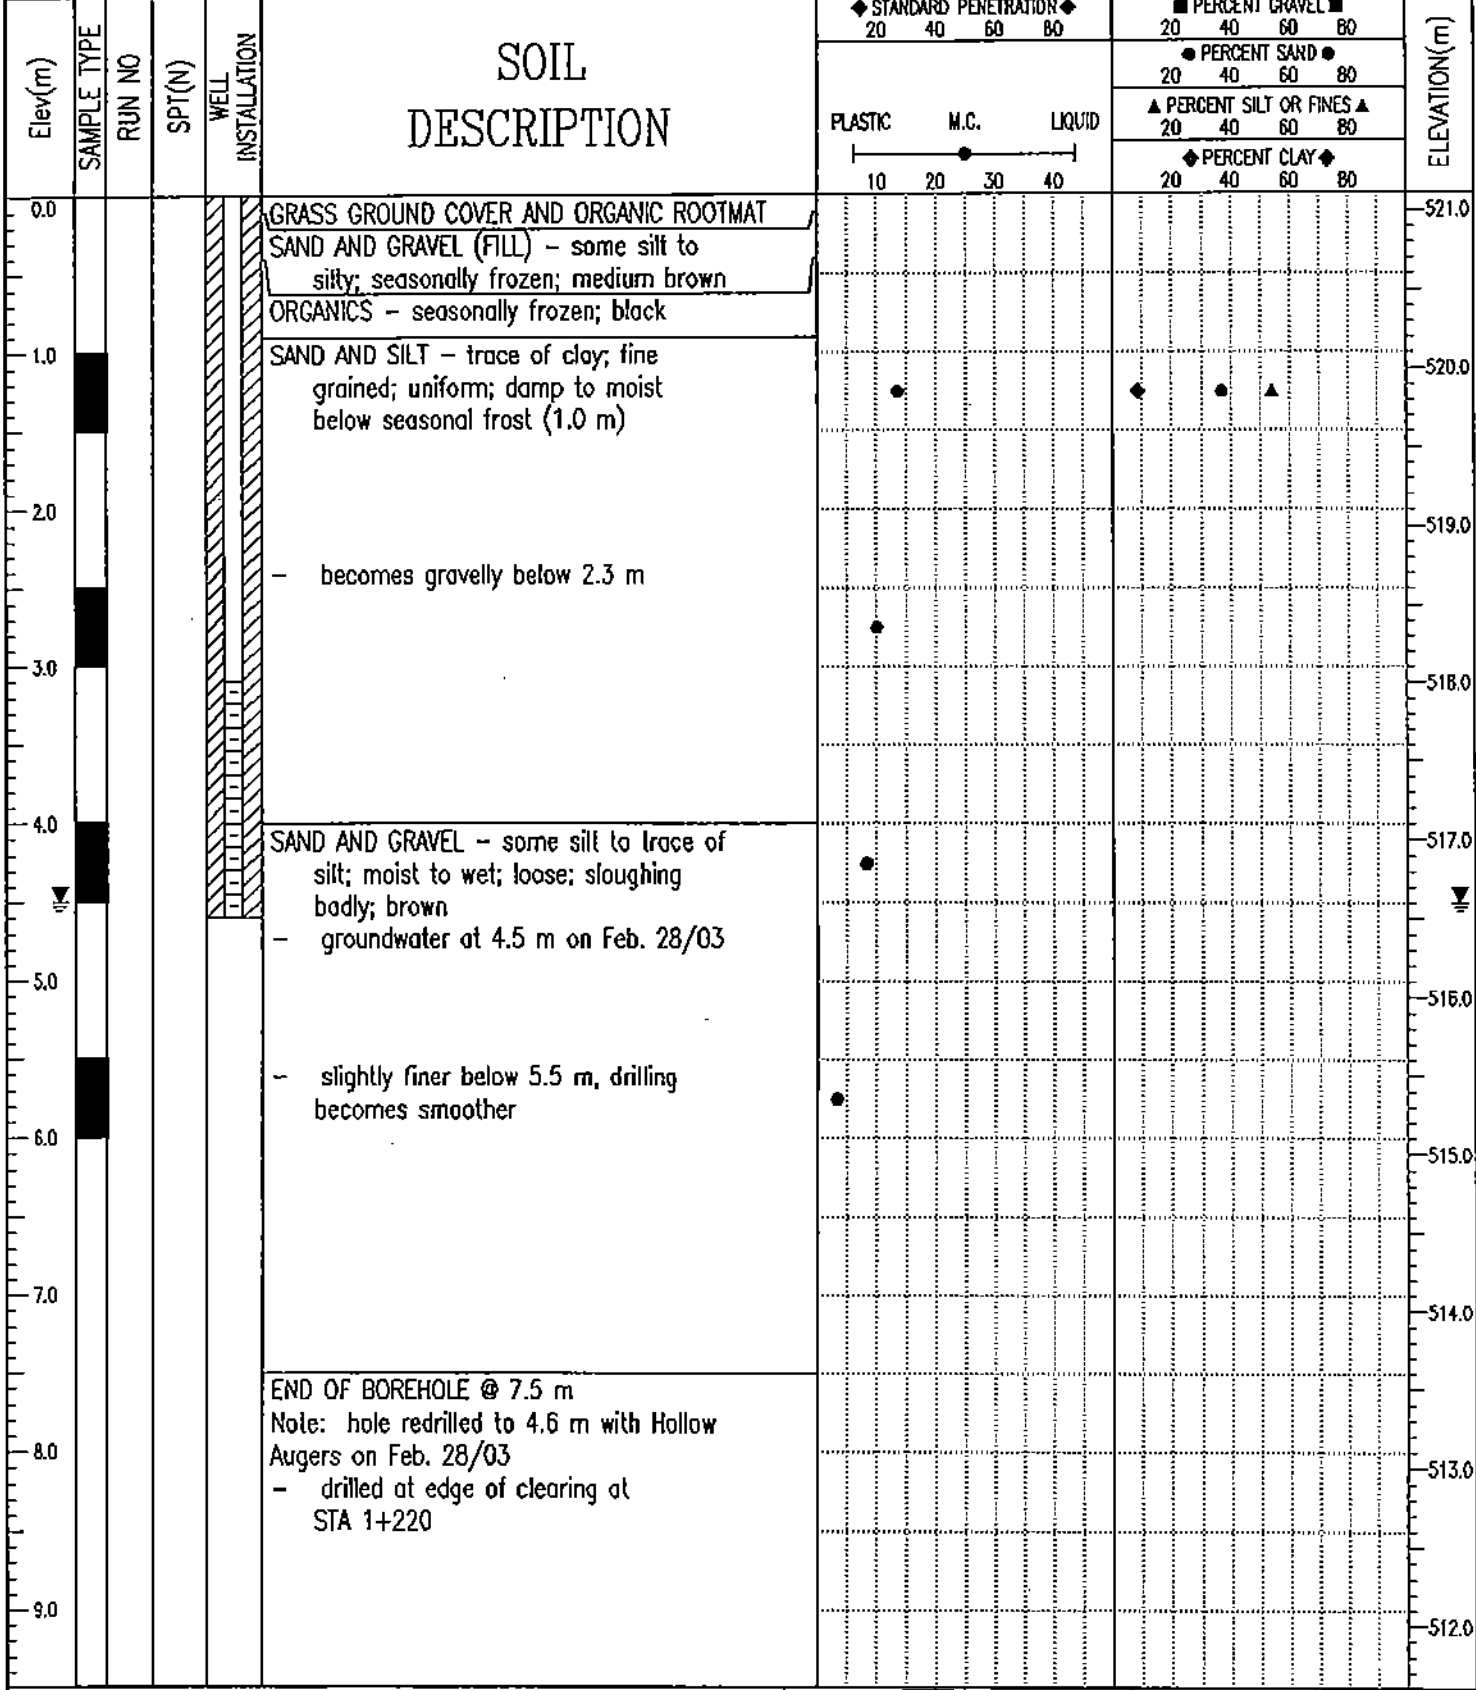

EBA Engineering Consultants Ltd. Whitehorse, Yukon	LOGGED BY: [REDACTED]	COMPLETION DEPTH: 7.5 m
	REVIEWED BY: [REDACTED]	COMPLETE: 26/02/03