


Waste Water Treatment Plant	CLIENT: GJ Bull & Associates	BOREHOLE NO: 1200014-BH04
Possible Lift Station	DRILL: CME 750 c/w Hollow Stem Augers	PROJECT NO: [REDACTED]
Carmacks, YT	UTM ZONE: 8 N6885505 E431827	ELEVATION: 520.7 m
SAMPLE TYPE	<input checked="" type="checkbox"/> GRAB SAMPLE <input type="checkbox"/> NO RECOVERY <input checked="" type="checkbox"/> STANDARD PEN.	<input type="checkbox"/> 75 mm SPOON <input type="checkbox"/> CRREL BARREL
BACKFILL TYPE	<input checked="" type="checkbox"/> BENTONITE <input type="checkbox"/> PEA GRAVEL <input type="checkbox"/> SLOUGH	<input type="checkbox"/> GROUT <input type="checkbox"/> DRILL CUTTINGS <input type="checkbox"/> SAND

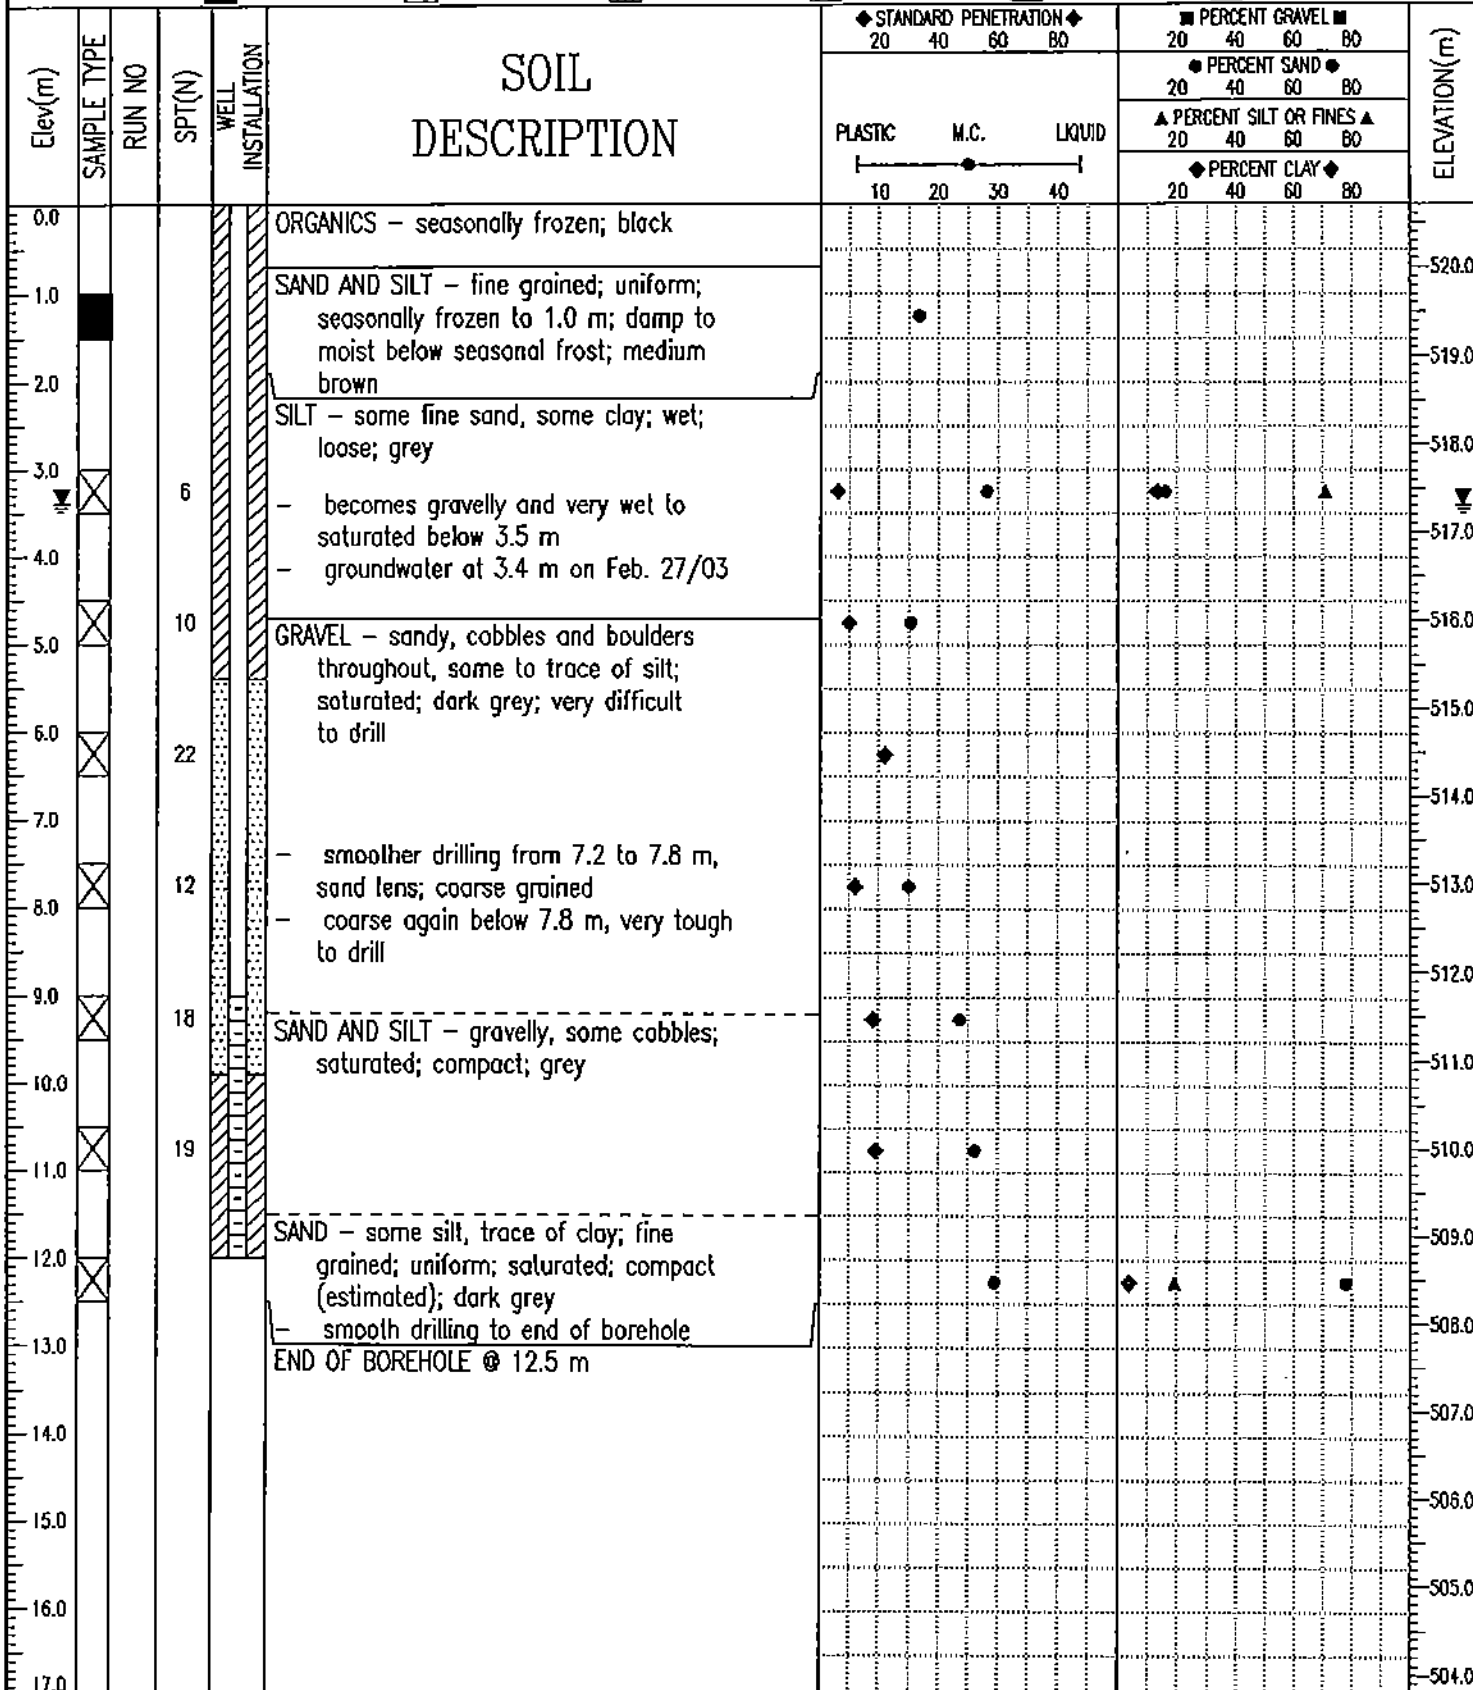

EBA Engineering Consultants Ltd. Whitehorse, Yukon	LOGGED BY: [REDACTED]	COMPLETION DEPTH: 12.5 m
	REVIEWED BY: [REDACTED]	COMPLETE: 26/02/03