
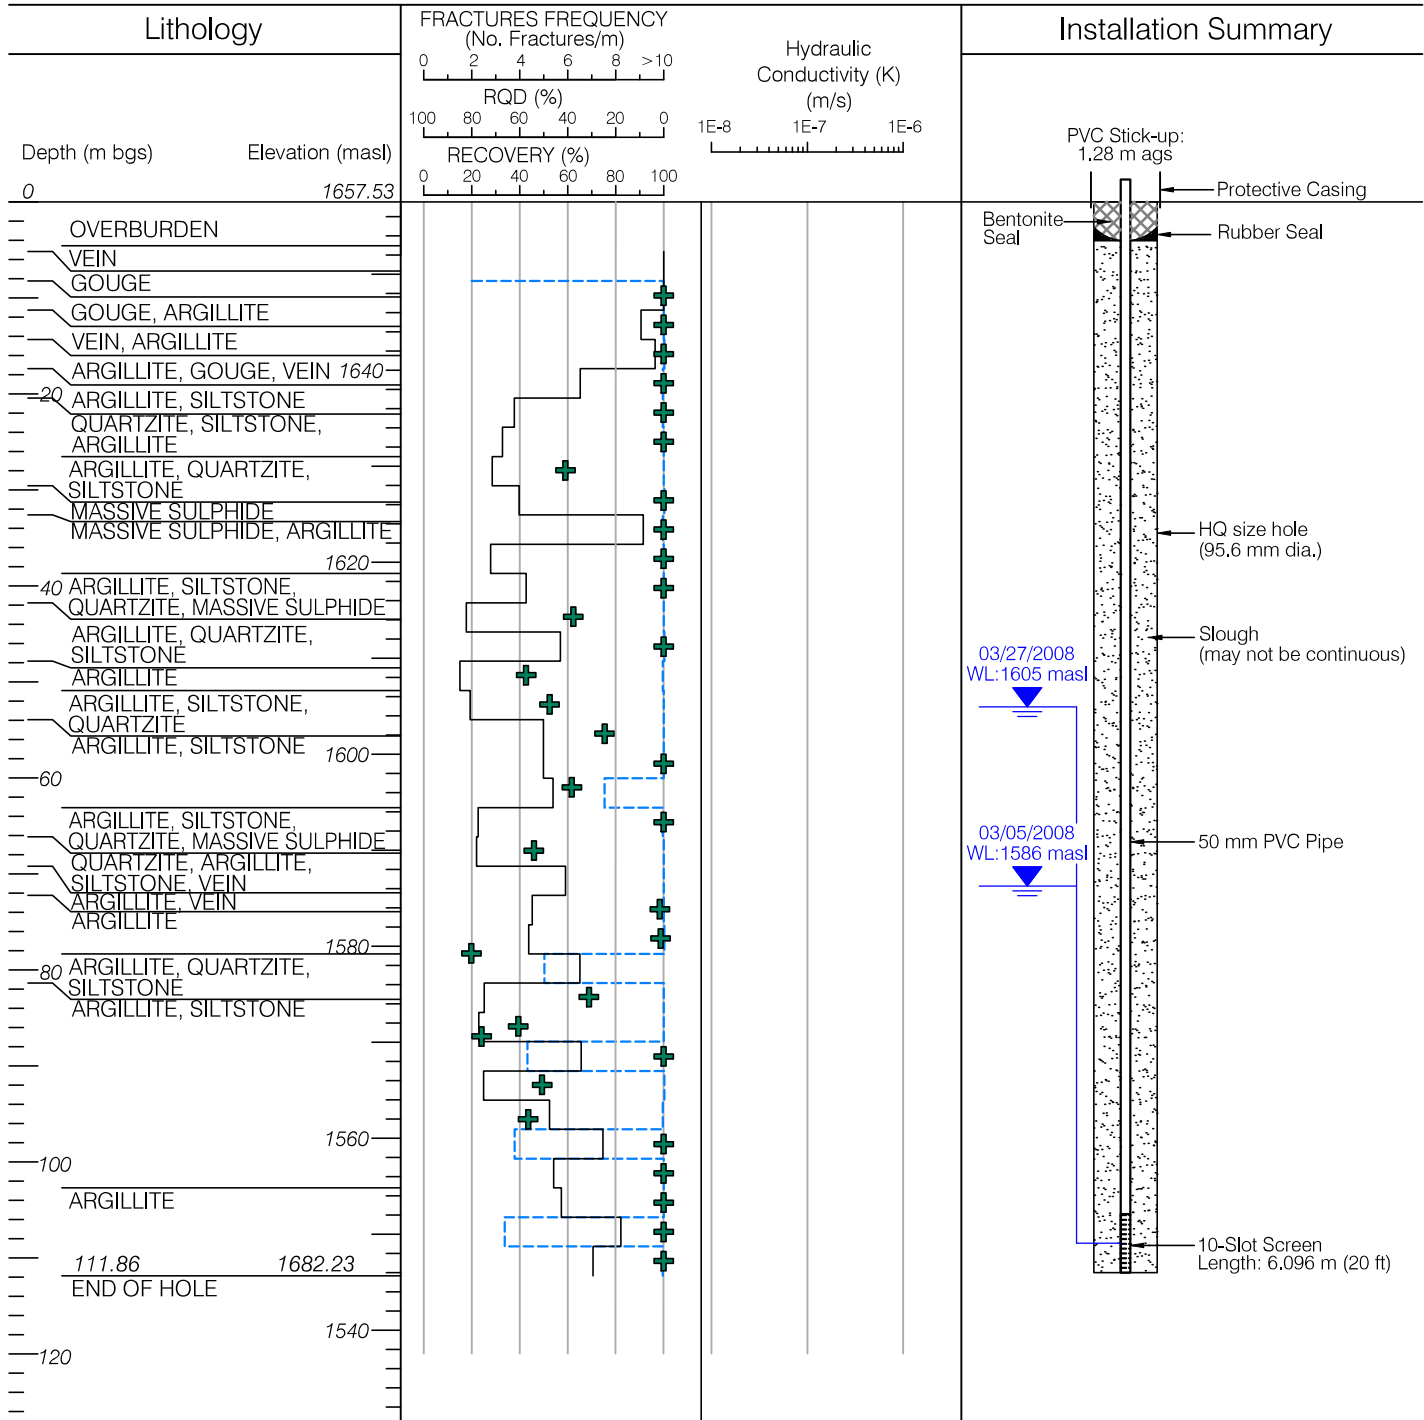


BOREHOLE LOG

PROJECT NAME: Detailed Hydrogeological Assessment	BOREHOLE NO.: HYD-08-10	
LOCATION: Ketzar River Mine	PROJECT NO.:	[REDACTED]
CLIENT: Ketzar River Holdings	GROUND ELEVATION: 1657.528 masl	
DRILL TYPE: DDH - Hardrock Drilling	UTM (NAD27, Zone 8): 6826622N;	
DRILL DATE: March 4, 2008	645900 E	
DRILL SIZE: HQ	TREND/PLUNGE: 54.4°/-81.3°	

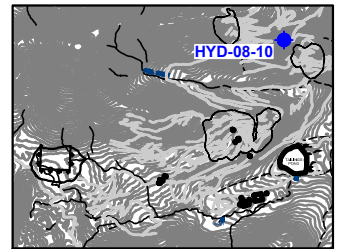

<p>LEGEND</p> <p>+ Fracture Frequency (No. Fractures/m)</p> <p>--- Recovery (%)</p> <p>— Rock Quality Designation (RQD; %)</p>	<p>CLIENT</p>	<p>DETAILED HYDROGEOLOGICAL ASSESSMENT</p> <p>KETZAR RIVER MINE, YT</p>																				
		<p>BOREHOLE LOG</p> <p>HYD-08-10</p>																				
<table border="1" style="width: 100%; border-collapse: collapse;"> <tr> <td style="width: 20%;">PROJECT NO.</td> <td style="width: 20%;">DWN</td> <td style="width: 20%;">CKD</td> <td style="width: 20%;">REV</td> <td style="width: 20%;"></td> </tr> <tr> <td style="background-color: black; color: black;">[REDACTED]</td> <td style="background-color: black; color: black;">[REDACTED]</td> <td style="background-color: black; color: black;">[REDACTED]</td> <td style="background-color: black; color: black;">[REDACTED]</td> <td style="text-align: center;">0</td> </tr> <tr> <td>OFFICE</td> <td colspan="2">DATE</td> <td colspan="2"></td> </tr> <tr> <td>EBA-WHSE</td> <td colspan="2">March 30, 2011</td> <td colspan="2"></td> </tr> </table>		PROJECT NO.	DWN	CKD	REV		[REDACTED]	[REDACTED]	[REDACTED]	[REDACTED]	0	OFFICE	DATE				EBA-WHSE	March 30, 2011				<p>Figure B10</p>
PROJECT NO.	DWN	CKD	REV																			
[REDACTED]	[REDACTED]	[REDACTED]	[REDACTED]	0																		
OFFICE	DATE																					
EBA-WHSE	March 30, 2011																					