


WHISTLE BEND PERFORMANCE MONITORING	GOVERNMENT OF YUKON-COMMUNITY SERVICES	BOREHOLE NO: RG14-8
WHISTLE BEND RAIN GARDEN	DRILL: SOLID STEM AUGER	PROJECT: ██████████
WHITEHORSE, YUKON		

SAMPLE TYPE	<input type="checkbox"/> DISTURBED	<input type="checkbox"/> NO RECOVERY	<input type="checkbox"/> SPT	<input type="checkbox"/> A-CASING	<input type="checkbox"/> SHELBY TUBE	<input type="checkbox"/> CORE
BACKFILL TYPE	<input type="checkbox"/> BENTONITE	<input type="checkbox"/> PEA GRAVEL	<input type="checkbox"/> SLOUGH	<input type="checkbox"/> GROUT	<input type="checkbox"/> DRILL CUTTINGS	<input type="checkbox"/> SAND

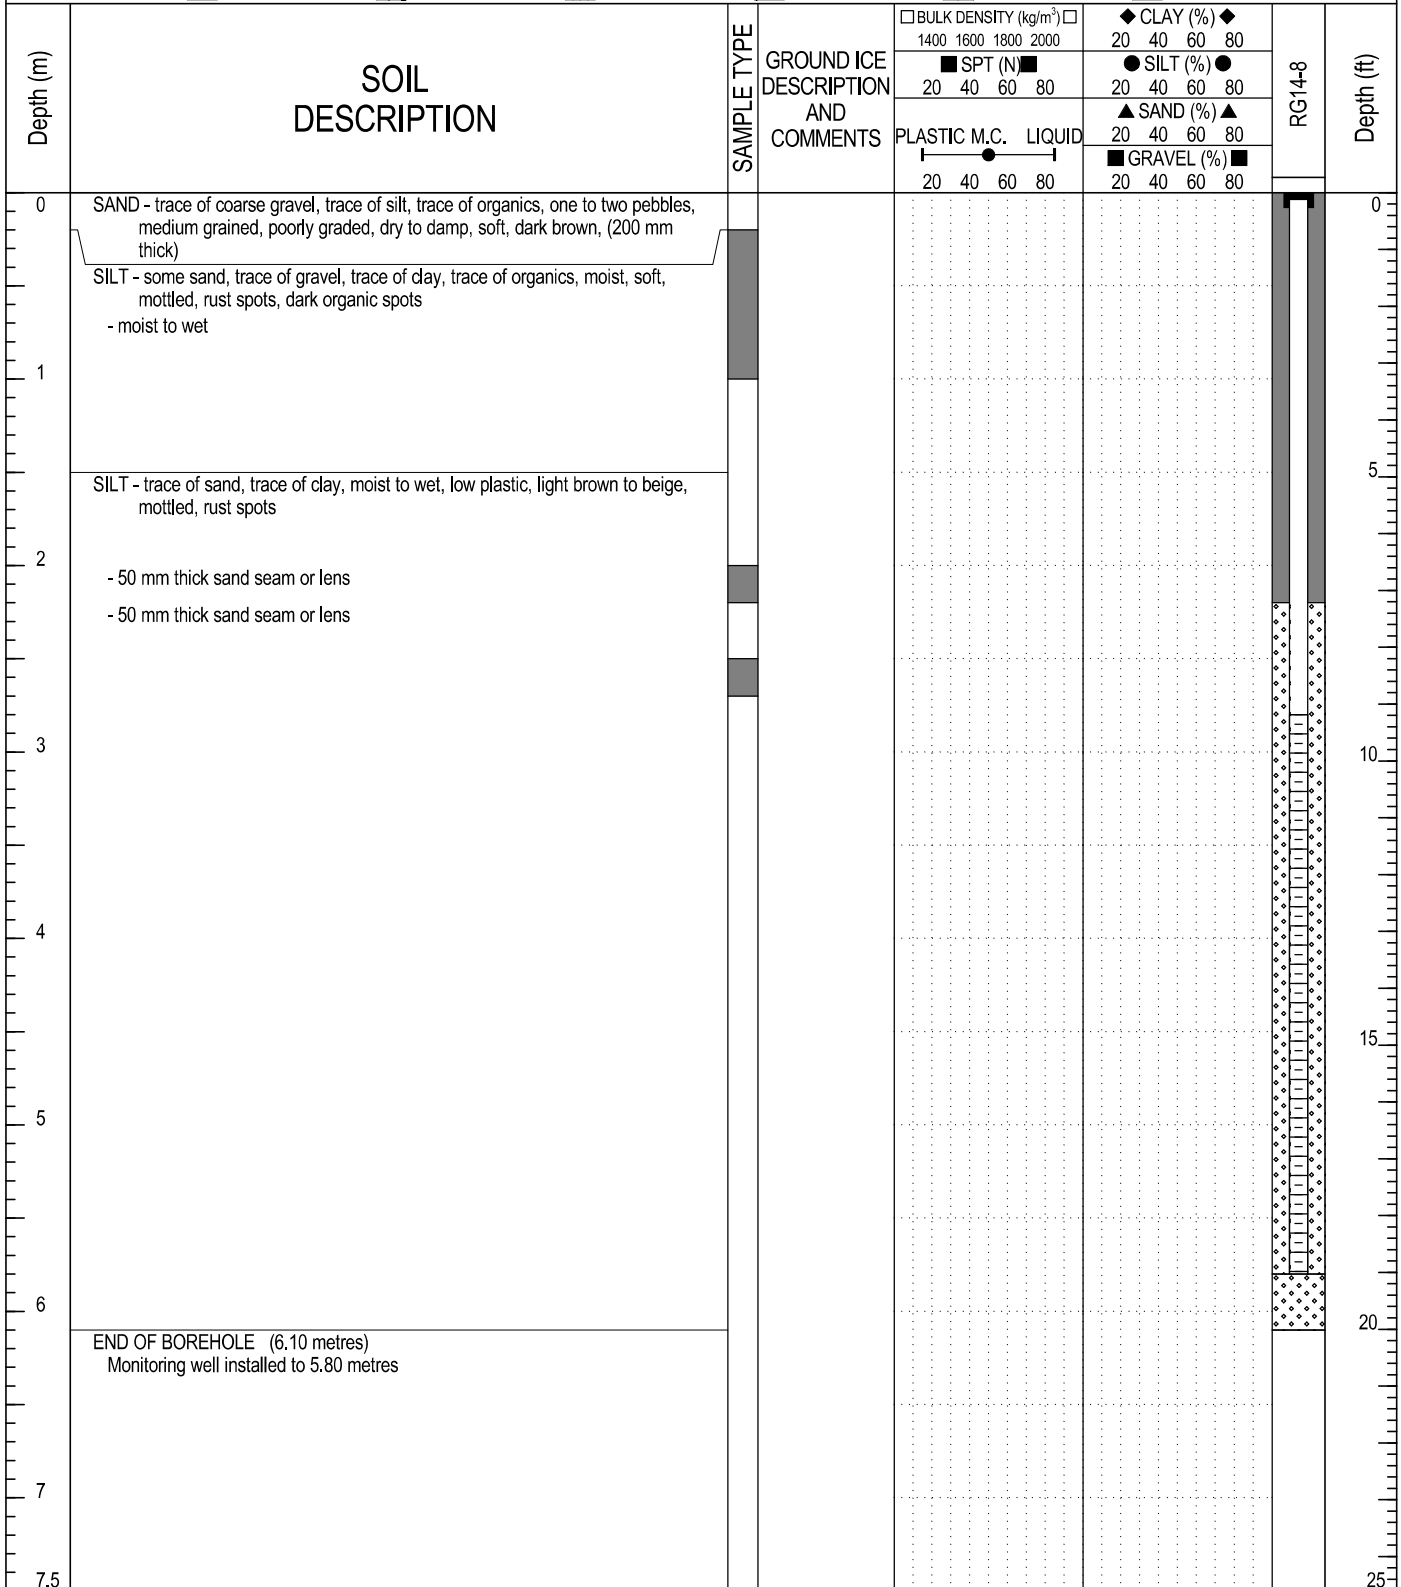

LOGGED BY: ██████████	COMPLETION DEPTH: 6.1m
REVIEWED BY: ██████████	COMPLETE: 14/11/27
DRAWING NO:	Page 1 of 1