


Project: BROOK'S BROOK  
 Project No.: 316-003.01  
 Date: August 19, 1998  
 Elevation: GND=99.809m, TOP=100.365m

**MONITORING  
 WELL  
 H98-20**

Location: Brook's Brook, Yukon Territory  
 Contractor: [REDACTED] (CME Rig)  
 Method: 8" Hollow Stem Auger  
 - 3" Split Spoon Sampling  
 Logged By: [REDACTED]

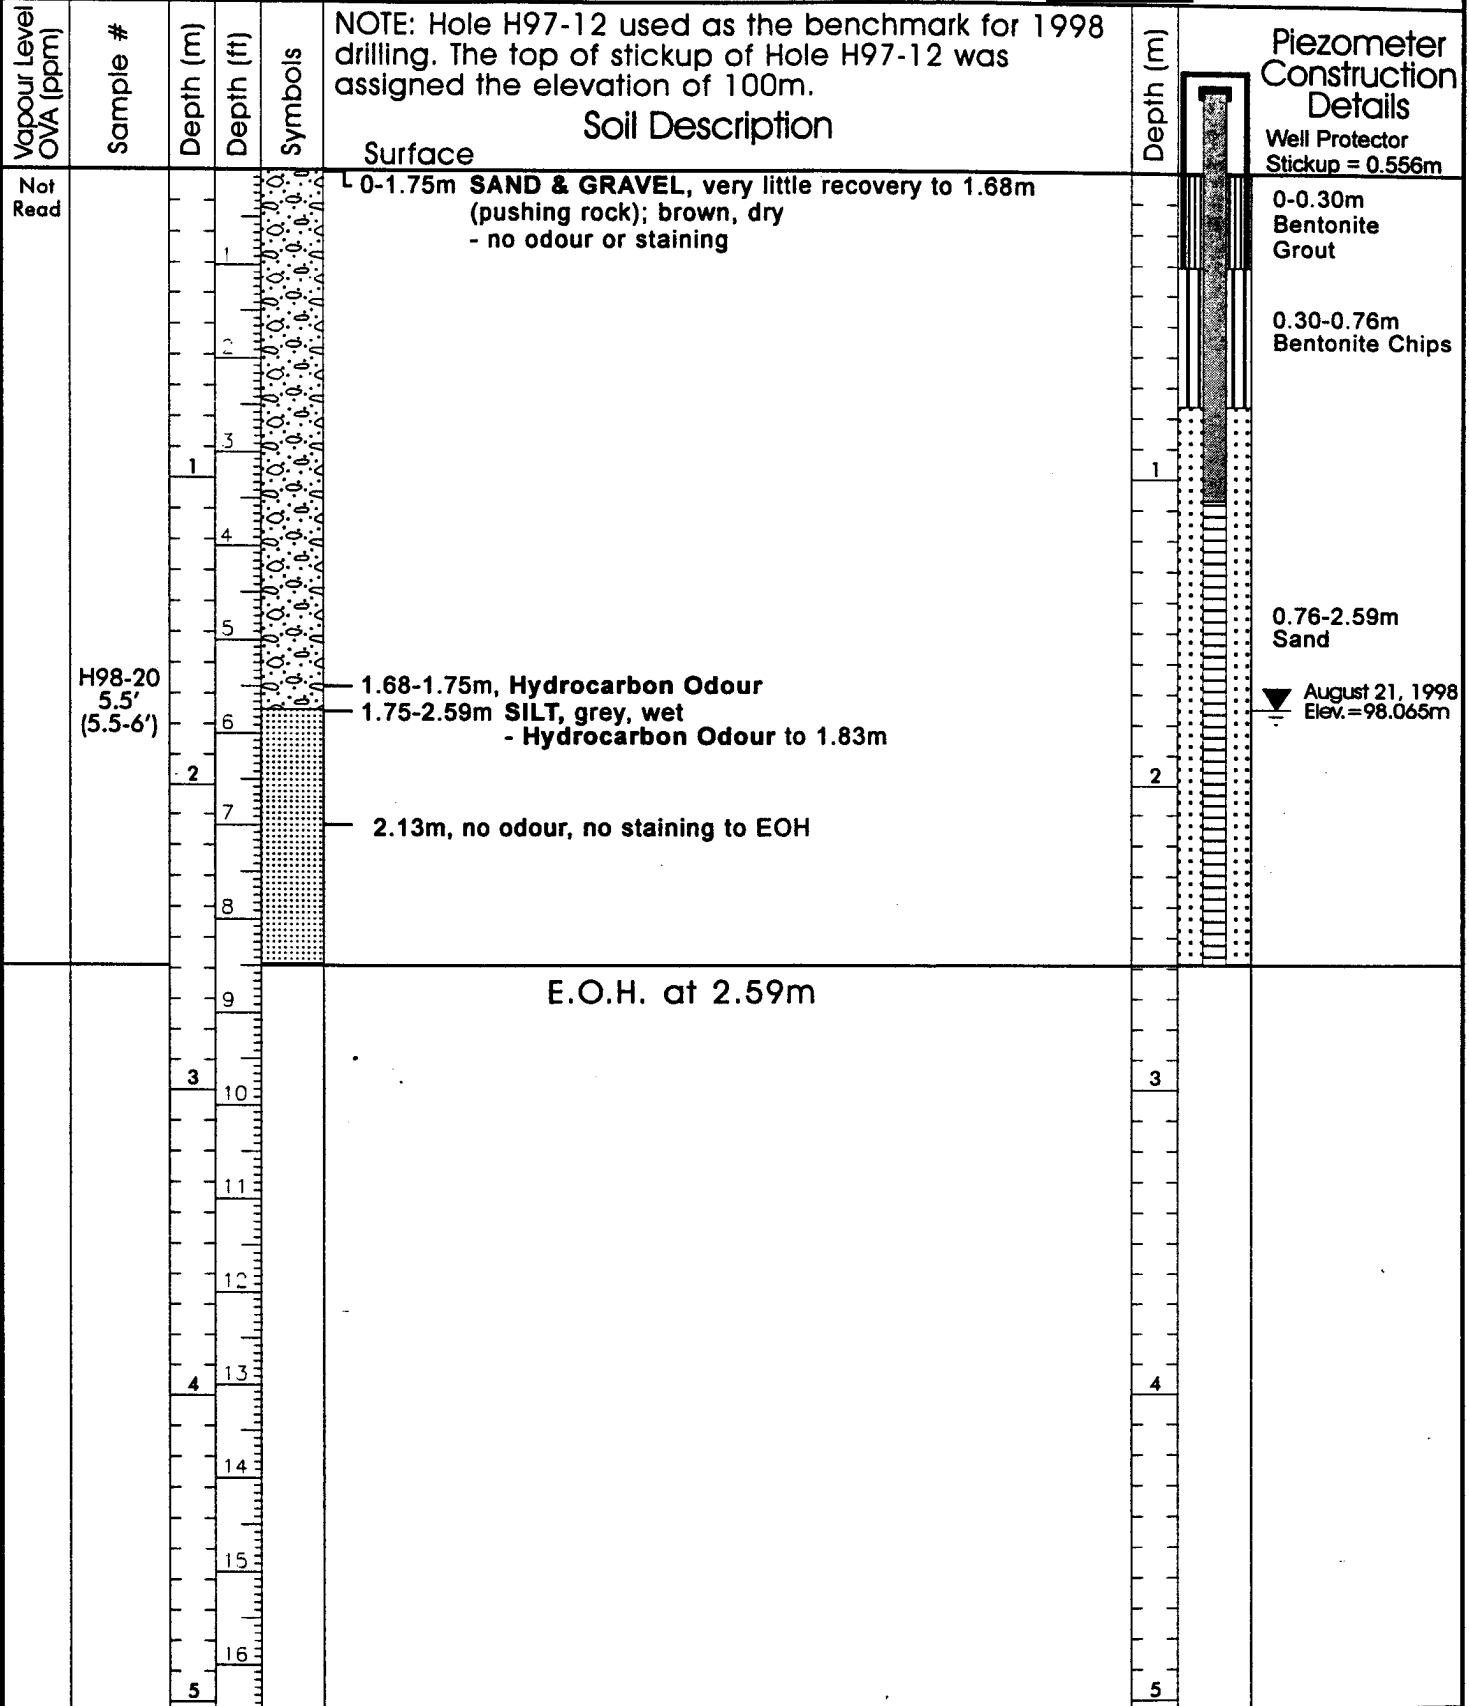

Client:  
**INDIAN & NORTHERN AFFAIRS CANADA**