


Project: BROOK'S BROOK
 Project No.: 316-003.01
 Date: August 19, 1998
 Elevation: GND=99.53m, TOP=100.083m

MONITORING WELL H98-23

Location: Brook's Brook, Yukon Territory
 Contractor: ██████████ (CME Rig)
 Method: 8" Hollow Stem Auger
 - 3" Split Spoon Sampling
 Logged By: ██████████

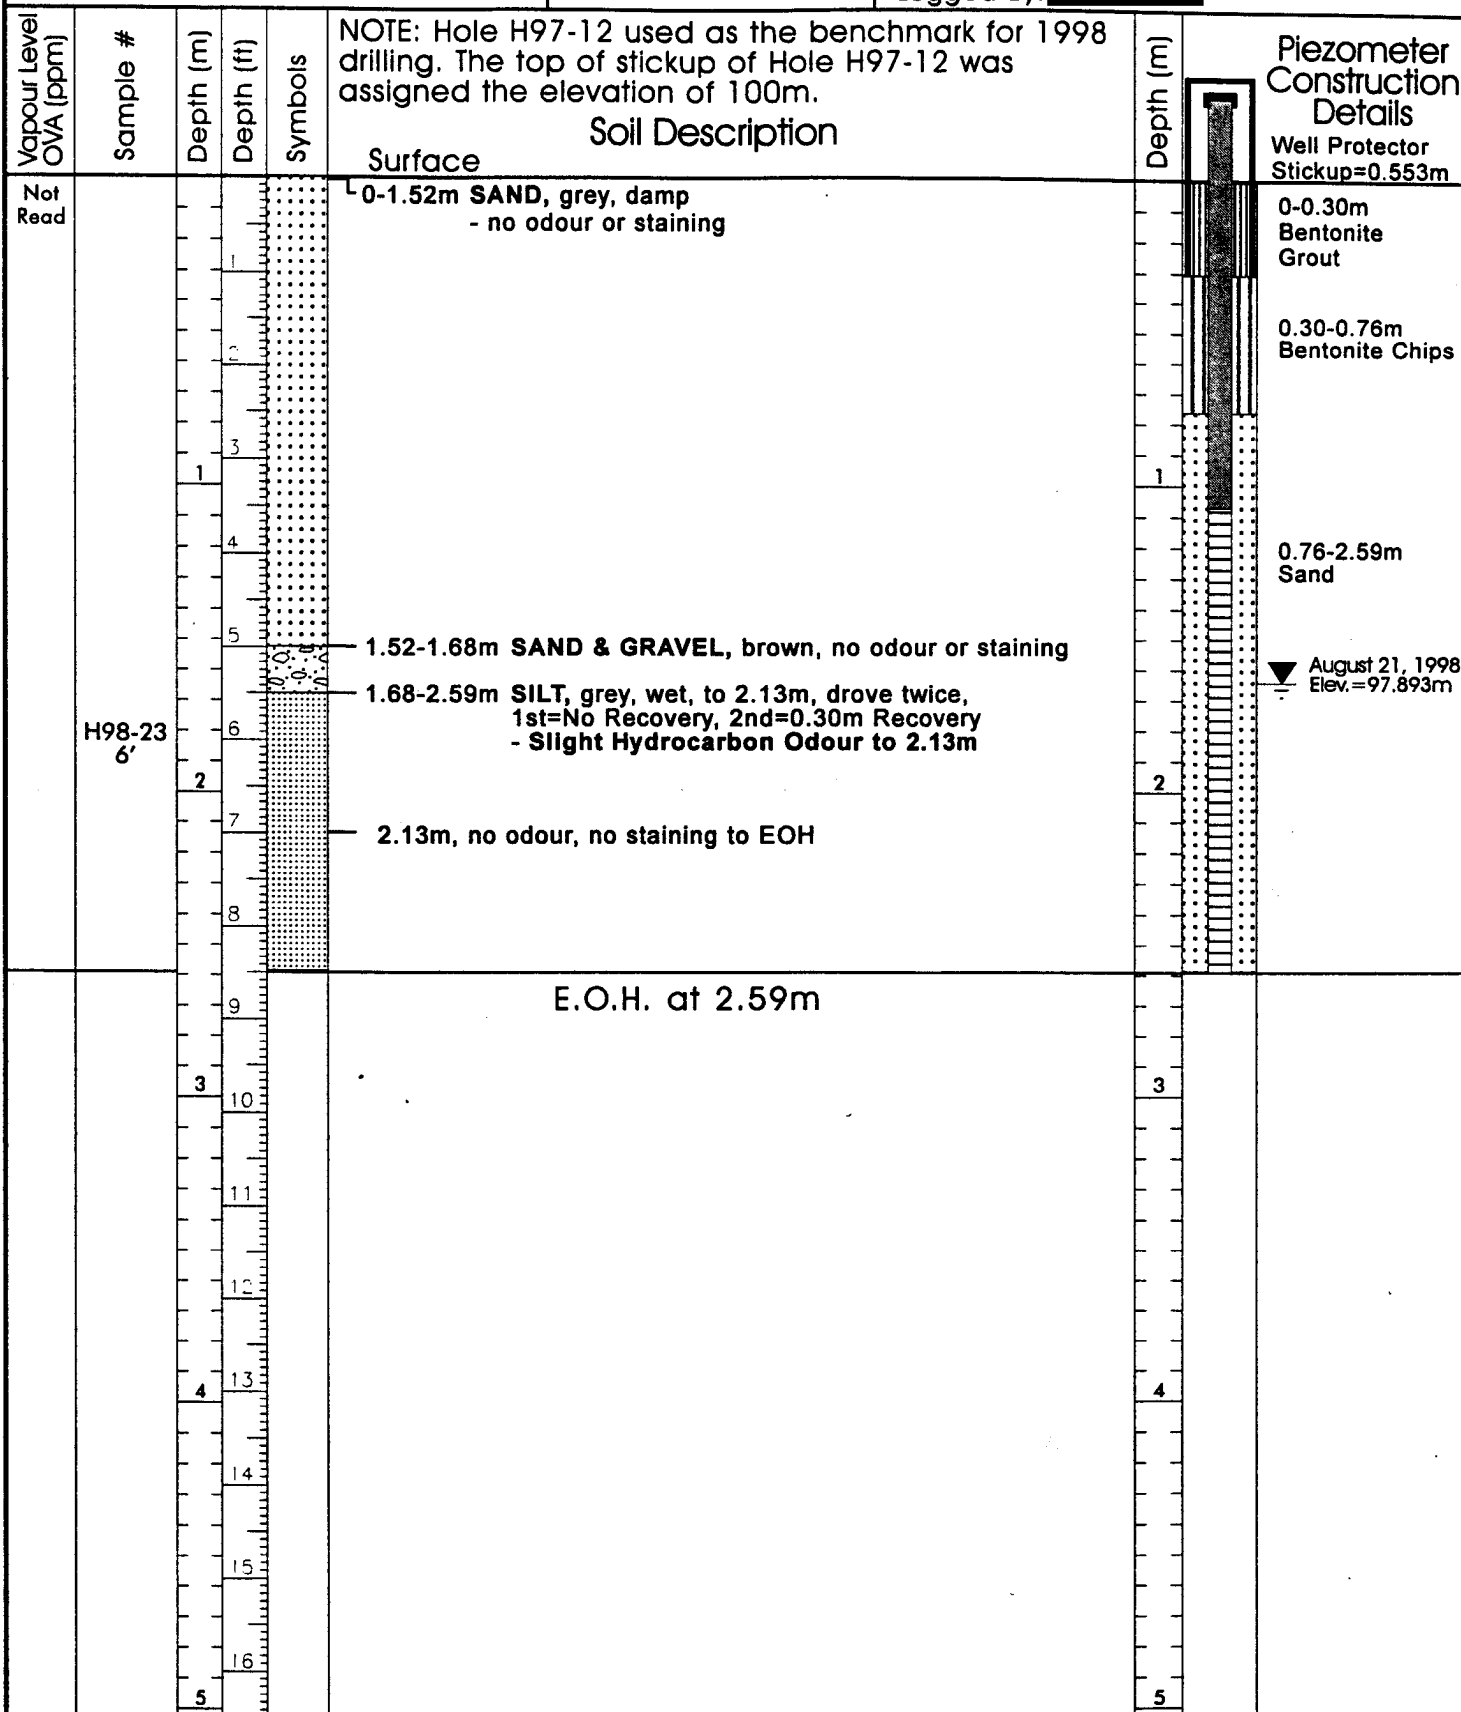

Client:
INDIAN & NORTHERN AFFAIRS CANADA