

GROUNDWATER WELL INSTALLATION LOG


PROJECT NAME Monitoring Well Installation
CLIENT [REDACTED]
ADDRESS 2121 Second Ave. Y1A 1C2
WATER LICENCE [REDACTED]
WELL ID CV-MW-21-03 (Crestview Lagoon)

DRILLING DATE December 1-7, 2021
TOTAL DEPTH 7.92 mbgs
DIAMETER 5.08 cm
SCREEN LENGTH/TYPE 3.05 m PVC
SCREEN SLOT SIZE 10

COORD. (UTM) 491312.63 E, 6740370.03 N
SURFACE ELEVATION 658.00 masl
WELL TOC 658.96 masl
STATIC WATER LEVEL 2.905 mbToC
DRILLING METHOD Air Rotary

COMMENTS Original well at this location was decommissioned. Well ID CV-MW-21-03 was installed 2 m from original well location.

LOGGED BY [REDACTED]
CHECKED BY [REDACTED]

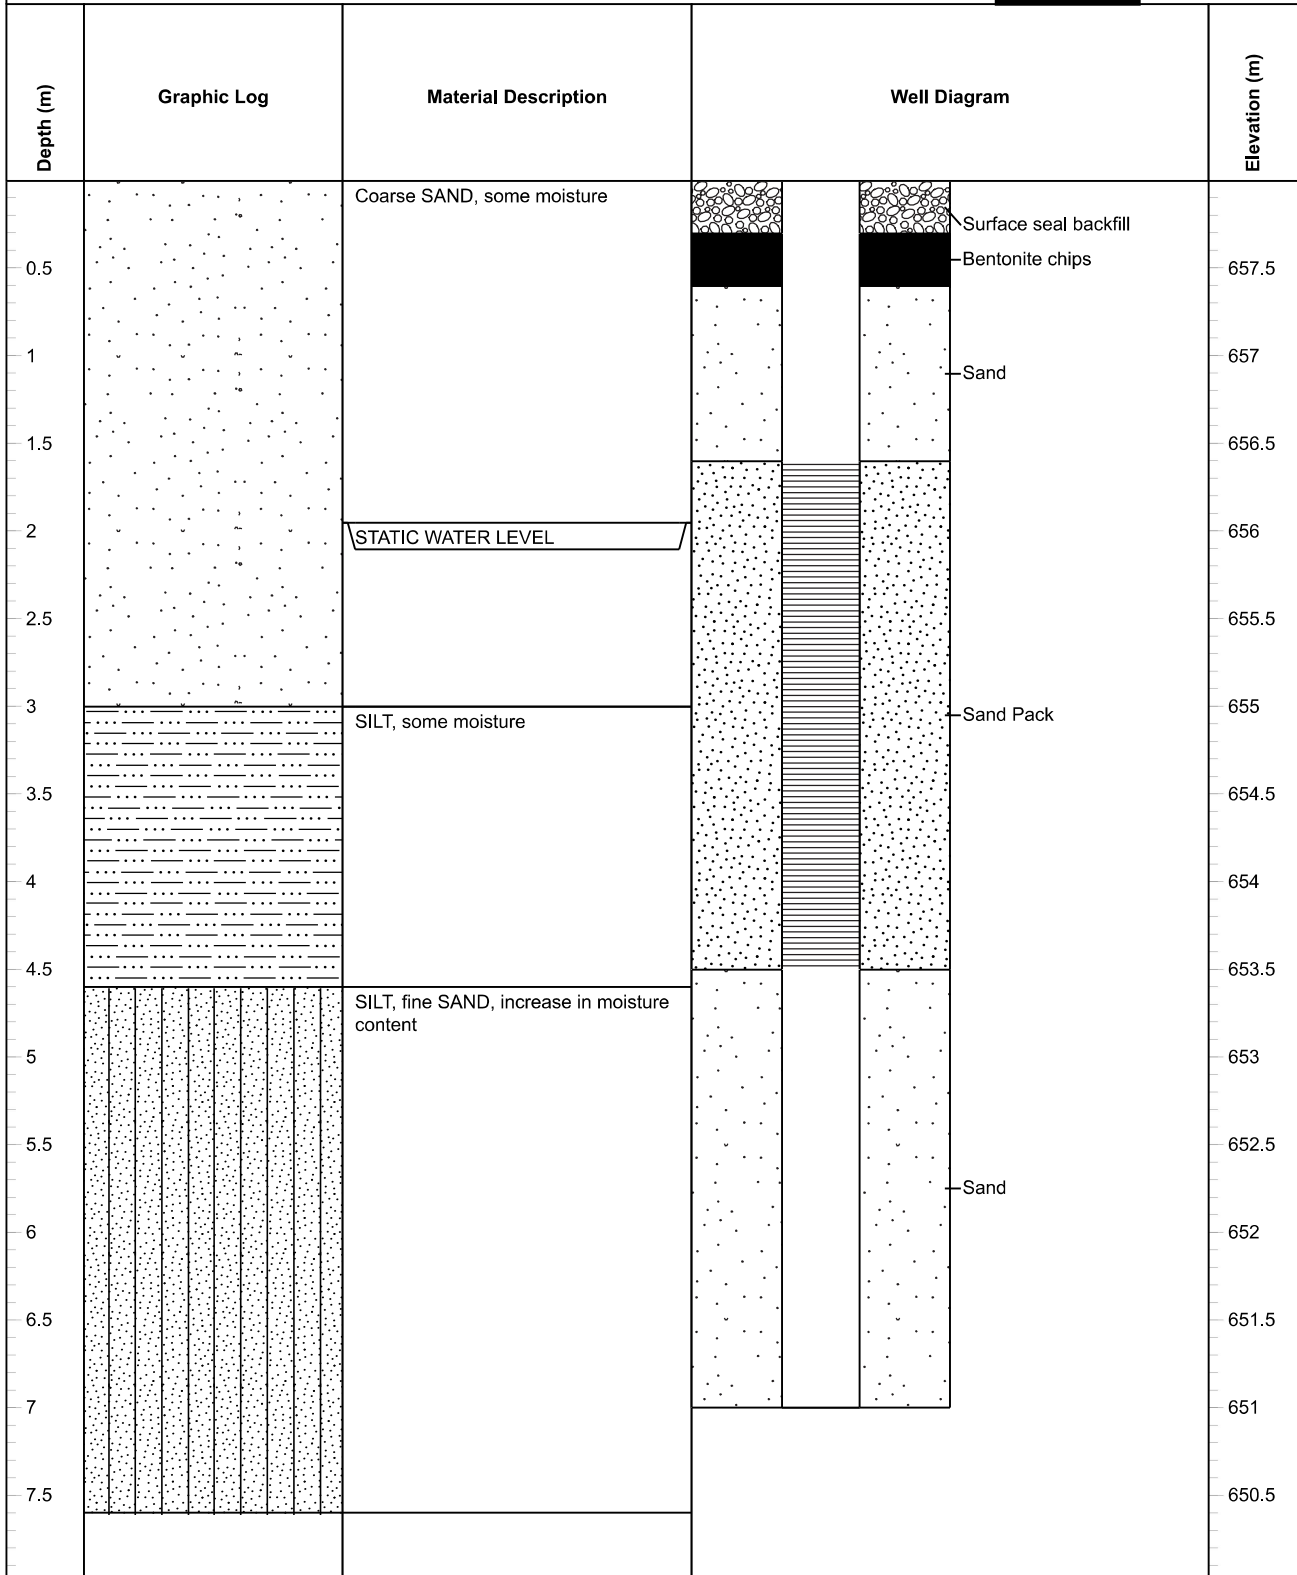

GROUNDWATER WELL INSTALLATION LOG

PROJECT NAME Monitoring Well Installation CLIENT ██████████ ADDRESS 2121 Second Ave. Y1A 1C2 WATER LICENCE ██████████ WELL ID CV-MW-21-03 (Crestview Lagoon)	DRILLING DATE December 1-7, 2021 TOTAL DEPTH 7.92 mbgs DIAMETER 5.08 cm SCREEN LENGTH/TYPE 3.05 m PVC SCREEN SLOT SIZE 10	COORD. (UTM) 491312.63 E, 6740370.03 N SURFACE ELEVATION 658.00 masl WELL TOC 658.96 masl STATIC WATER LEVEL 2.905 mbToC DRILLING METHOD Air Rotary
---	--	--

COMMENTS Original well at this location was decommissioned. Well ID CV-MW-21-03 was installed 2 m from original well location.

LOGGED BY ██████████
CHECKED BY ██████████

