

Log of Borehole: 20-BH08-3/20-MW08-3

Project No.: [REDACTED]


Project: North Terminal Building

Client: PWGSC/TC

Logged By: [REDACTED]

Location: Whitehorse Airport

Checked By: [REDACTED]

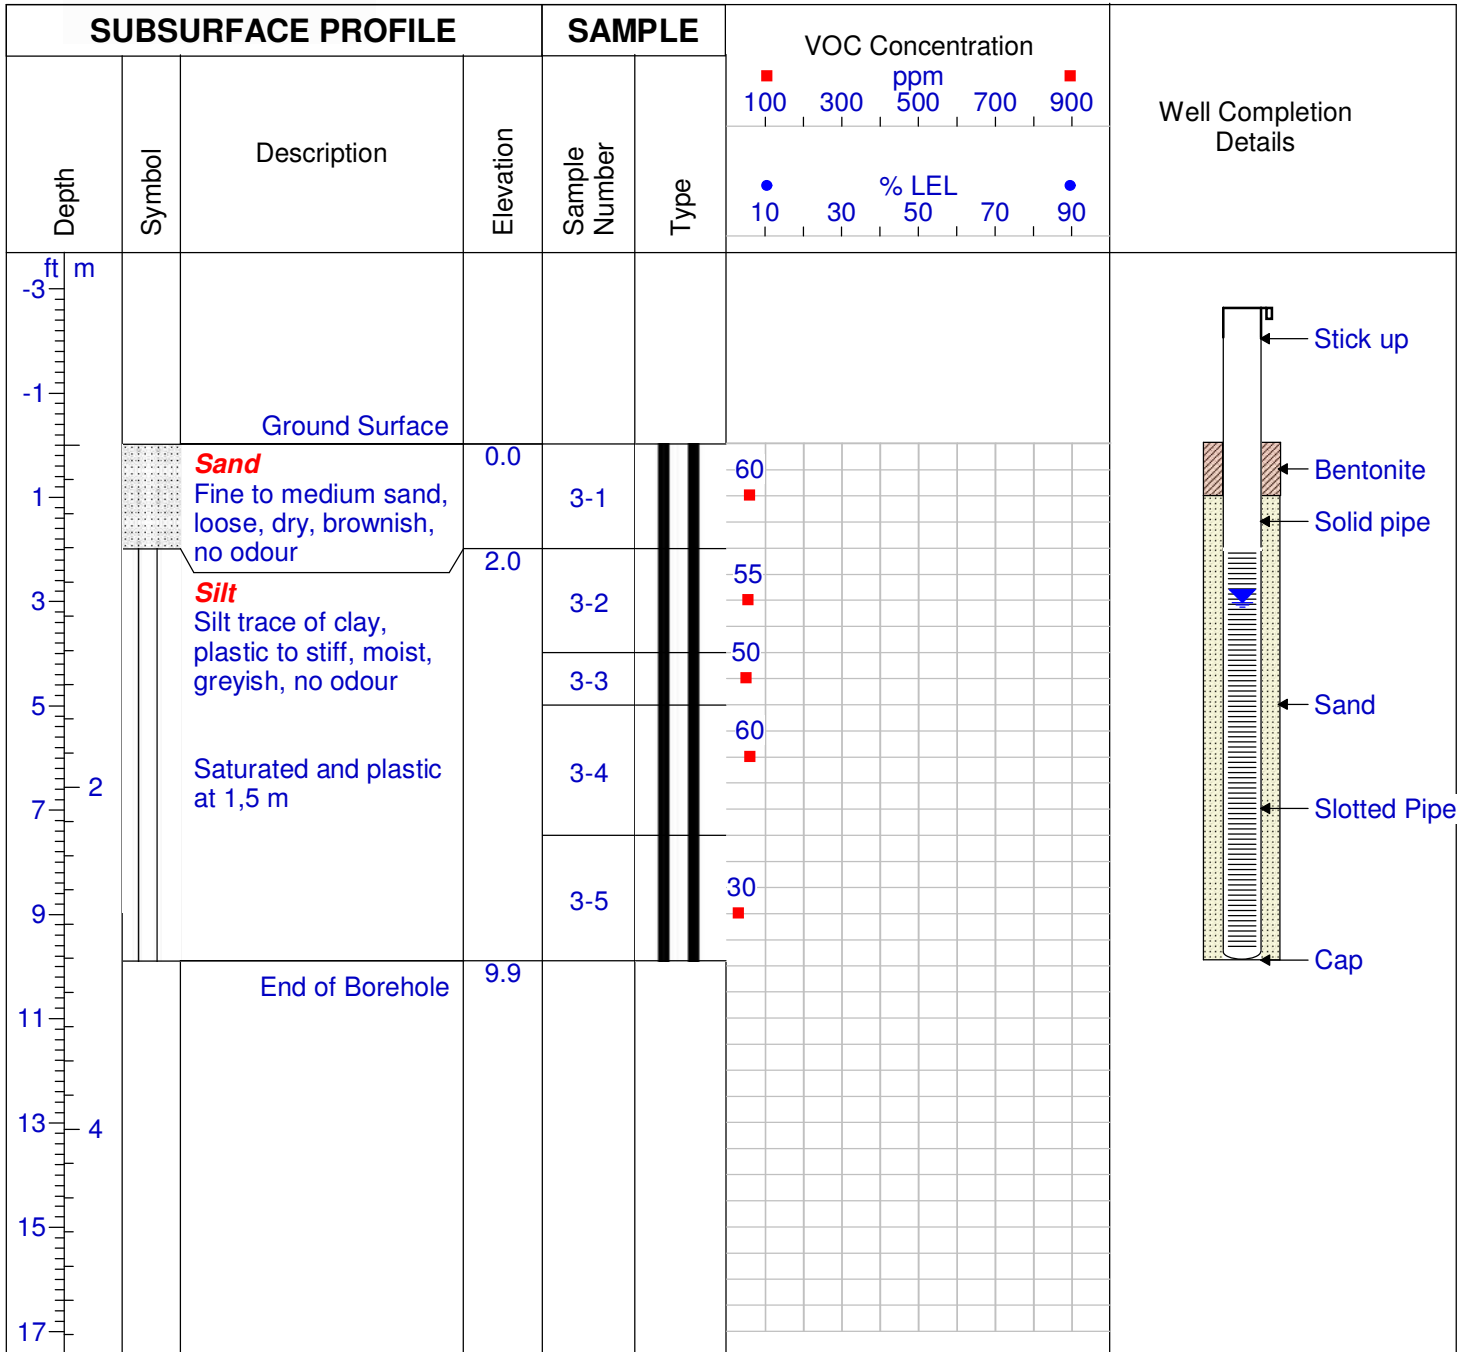

Drilled By: [REDACTED]

Well Dia: 55 mm

TOC Elev: 694.17

Drill Method: Solid Auger

Grnd Elev: 693.37

Hole Dia: 15 cm

Drill Date: 08/07/22

Gw Elev: 692.45

Sheet: 1 of 1